




REAR ELEVATION

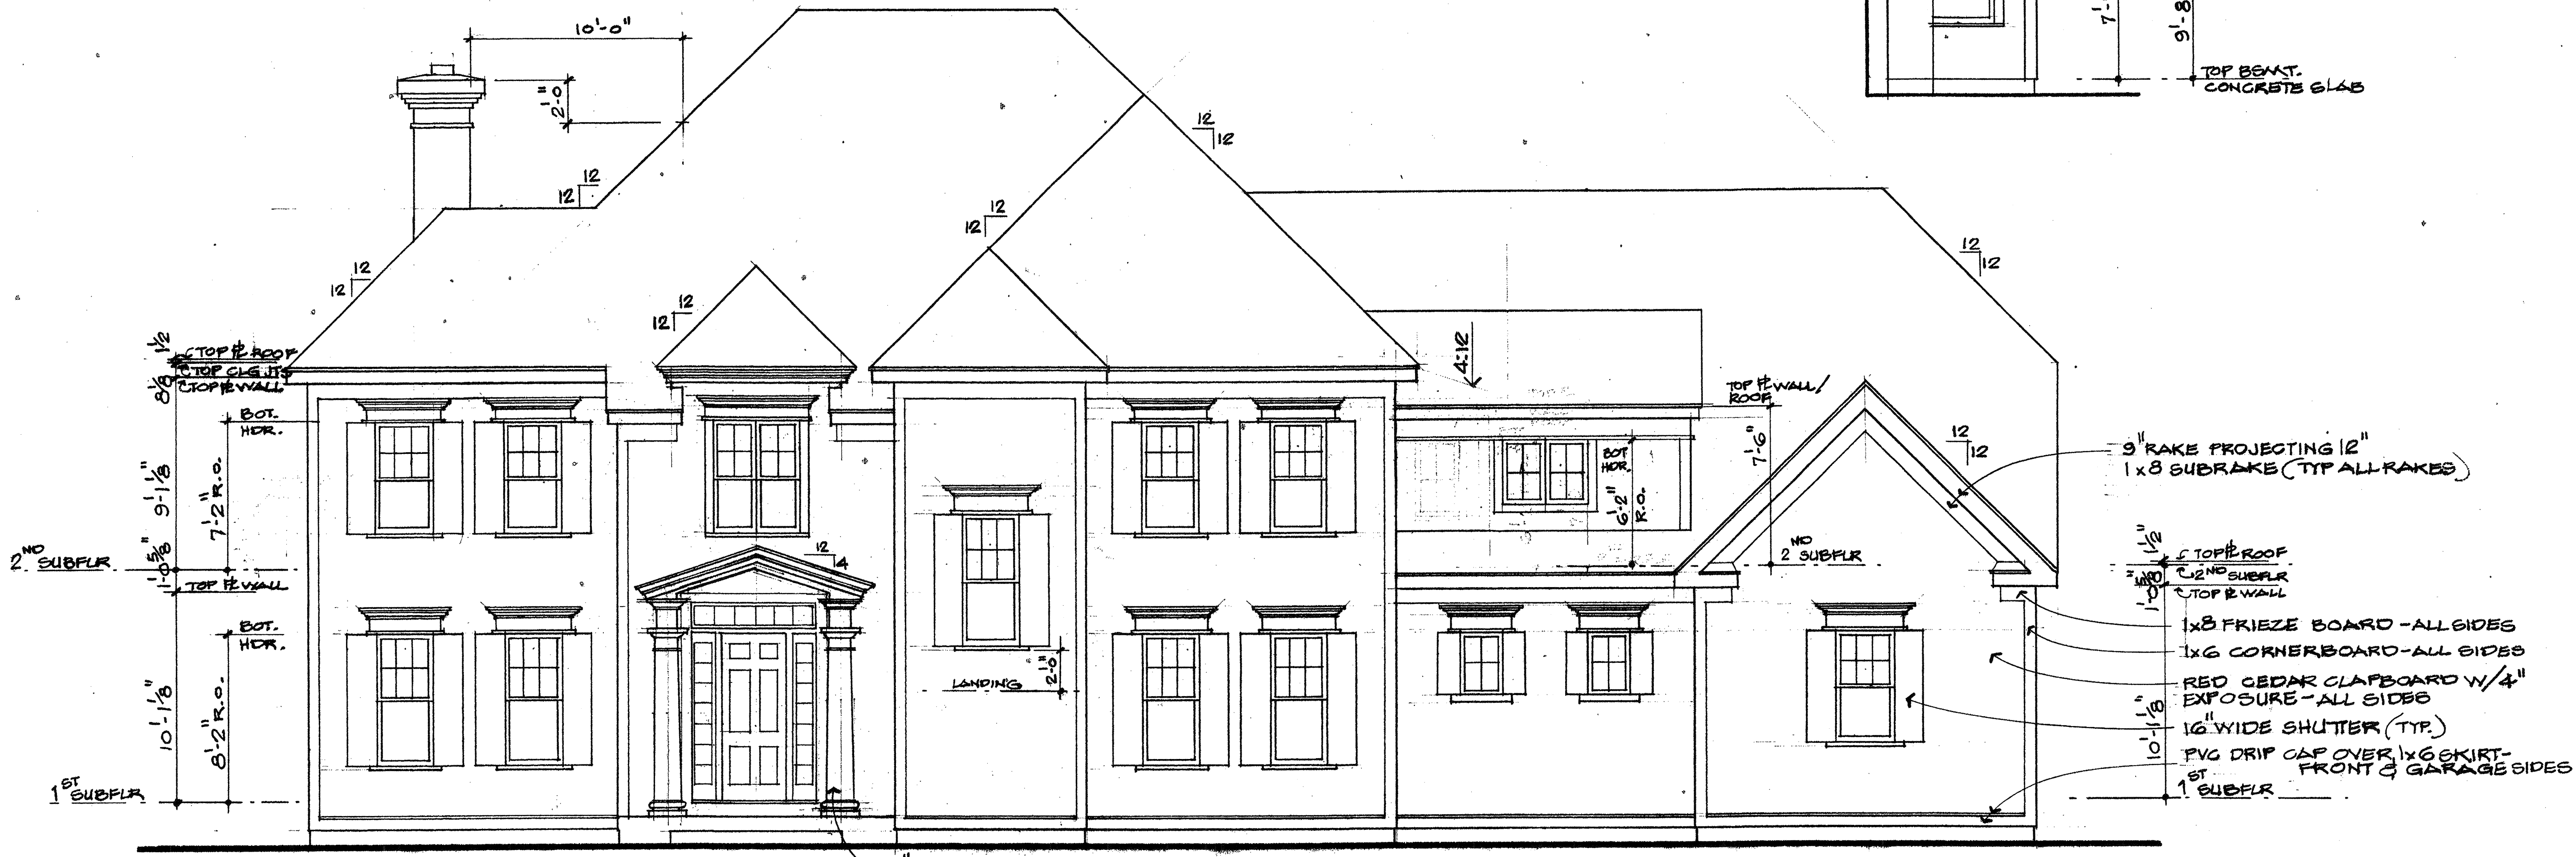

FRONT ELEVATION

Drawn by:  
Date: 6-5-2014

Revisions:  
1/3  
2/4

TULLEY RESIDENCE  
73 GARRETT ROAD  
CANTON, CT. 06019

2014-2

©2014

Robert V. Fish & Associates  
765 FARMINGTON AVENUE  
FARMINGTON, CONNECTICUT 06032

Scale  
1/4"=1'-0"

FRONT & REAR ELEVATION

1