

SCOTT N. LEE
 Residential Design
 Construction Drawings
 Architectural Rendering

DATE: 10/17/12
 REVISED:

10 TASKERS POND
 FARMINGTON, CONNECTICUT

SCOTT N. LEE
 803-327-0223
 FAX,
 803-980-7227

SCALE: 1/4" = 1'-0"

1
 EXTERIOR
 ELEVATIONS




LEFT SIDE

$\frac{1}{4} = 1'-0''$



REAR

$\frac{1}{4} = 1'-0''$

 

SCOTT N. LEE
 Residential Design
 Construction Drawings
 Architectural Rendering

837 Orange Avenue
 West Hill, South Carolina 29720


DATE = 10-17-12

10 TASKERS POND
 FARMINGTON, CONNECTICUT

SCOTT N. LEE
 803-327-0223
 FAX:
 803-980-7227

SCALE: $\frac{1}{4} = 1'-0''$

2
 EXTERIOR
 ELEVATIONS

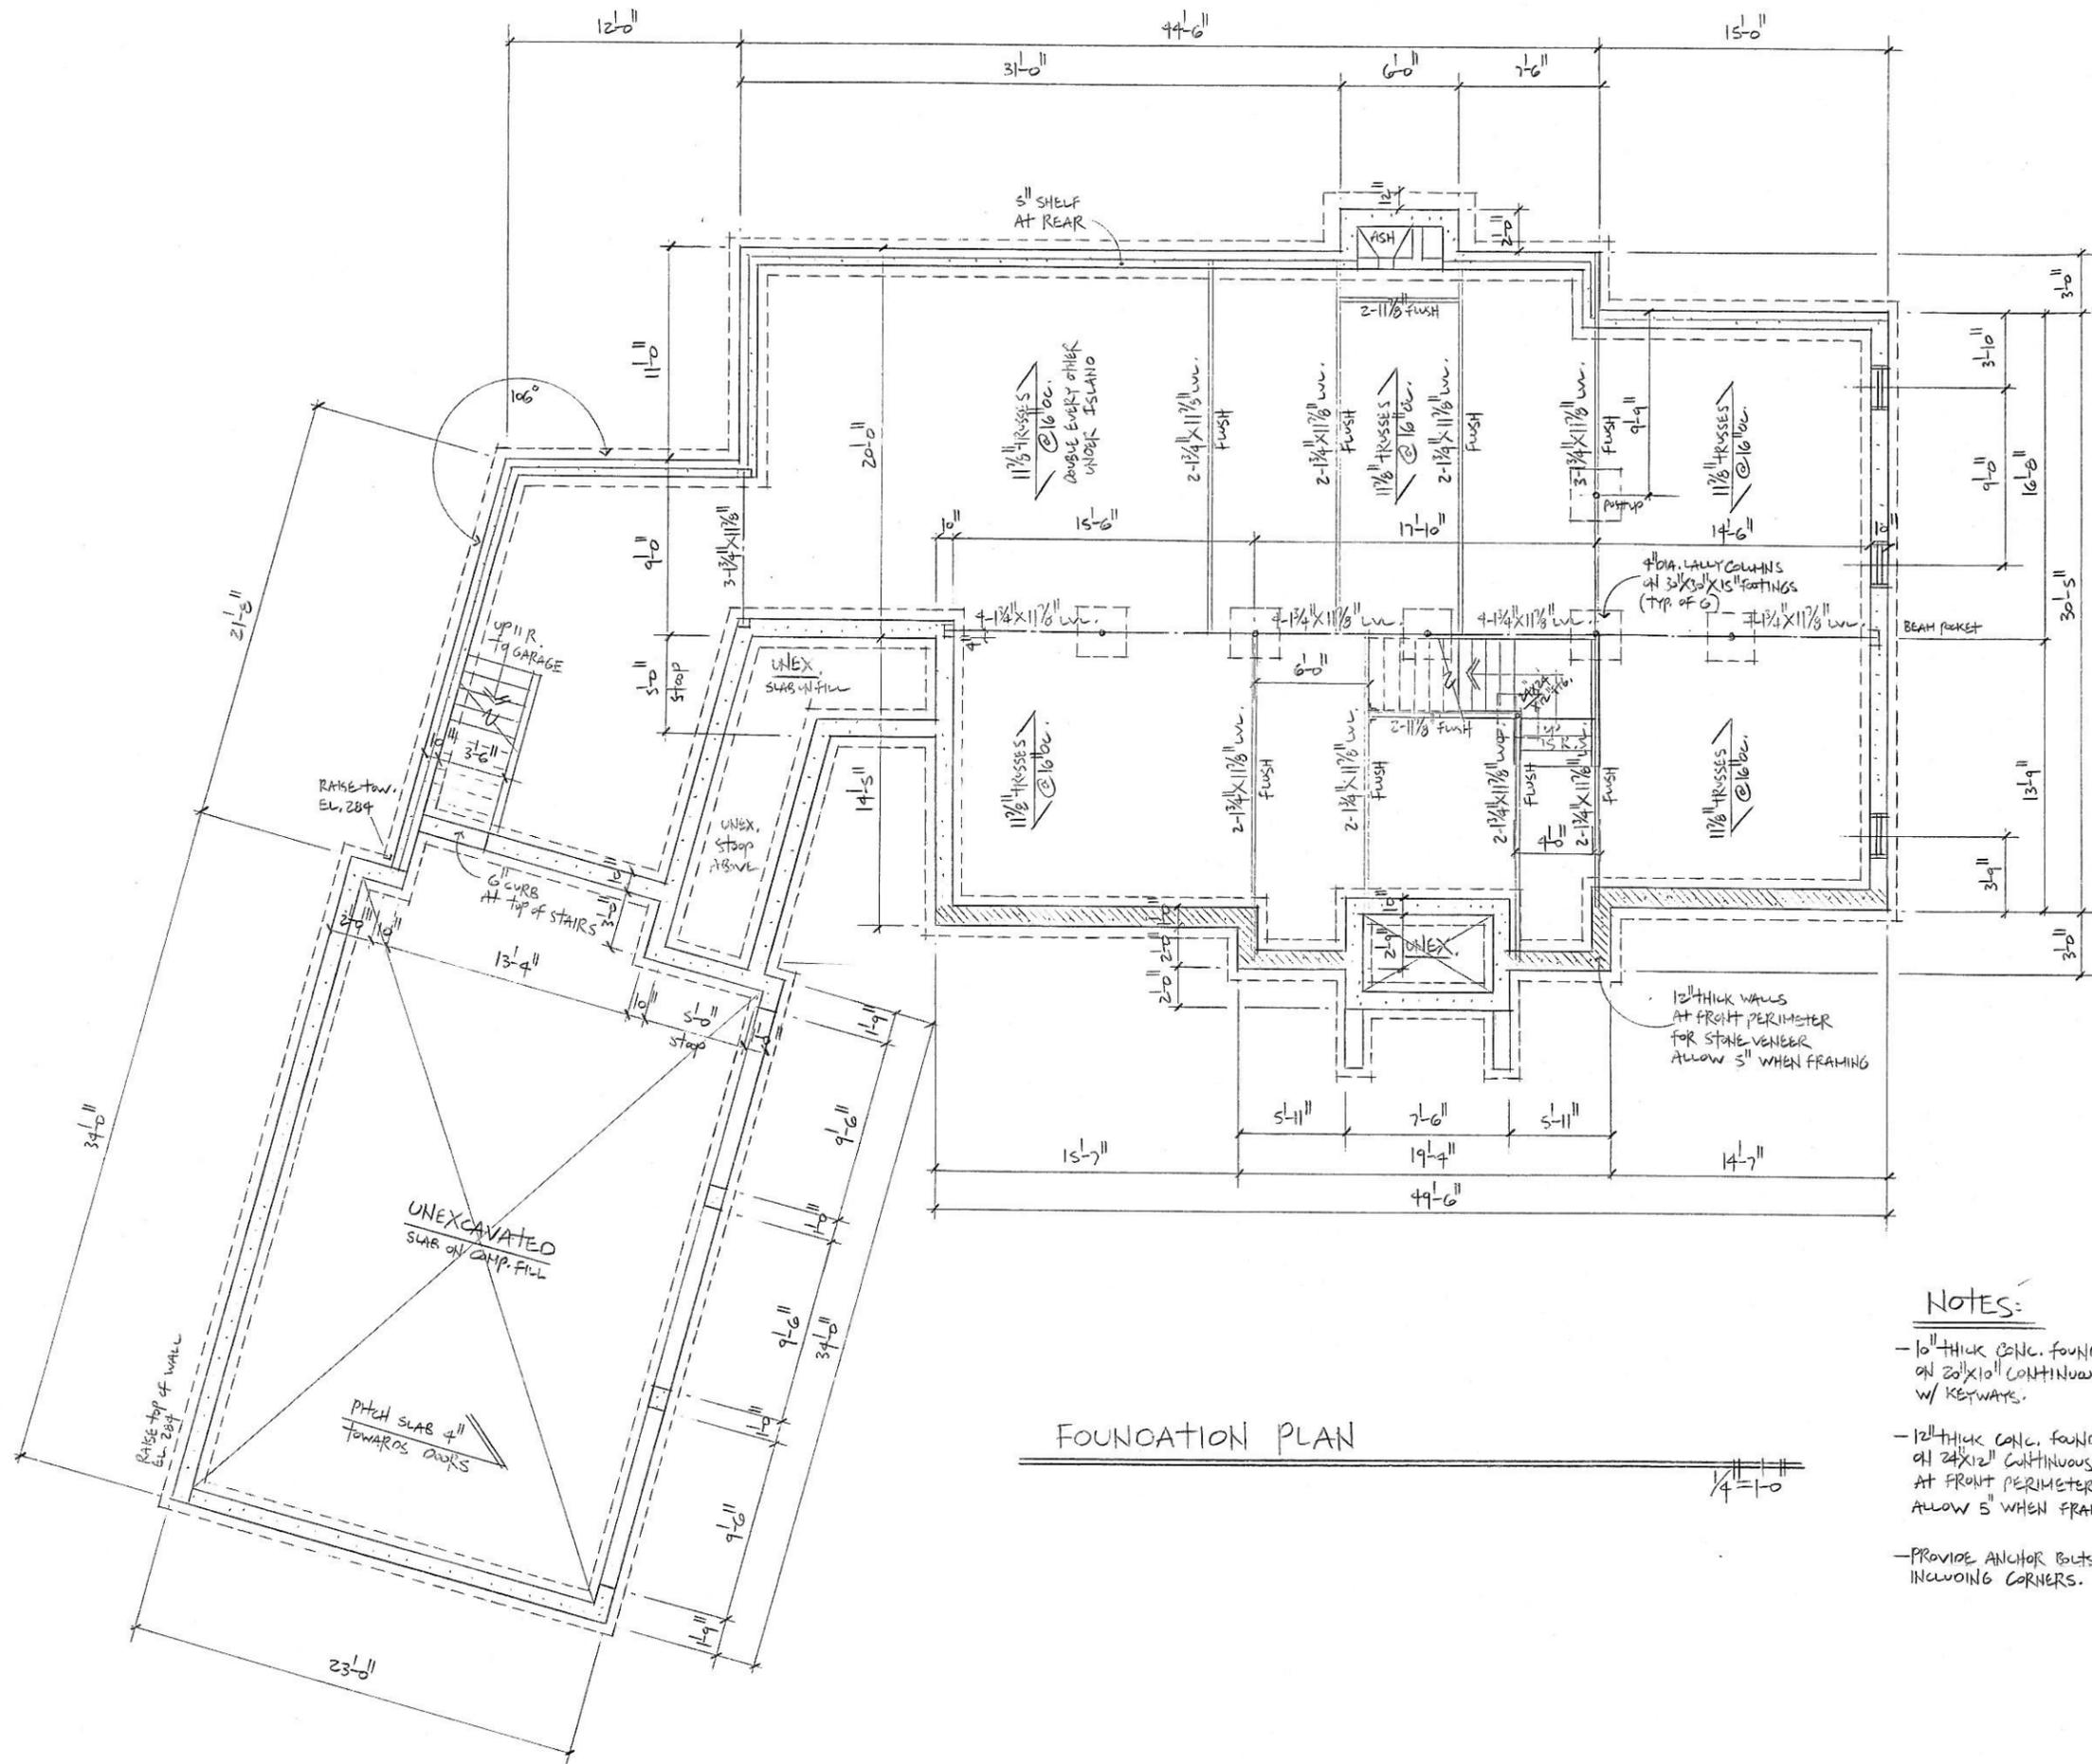


FOUNDATION PLAN

1/4" = 1'-0"

NOTES:

- 10" THICK CONC. FOUNDATION WALLS ON 20"x10" CONTINUOUS CONC. FOOTINGS W/ KEYWAYS.
- 12" THICK CONC. FOUNDATION WALLS ON 24"x12" CONTINUOUS CONC. FOOTINGS AT FRONT PERIMETER, FOR STONE VENEER. ALLOW 5" WHEN FRAMING.
- PROVIDE ANCHOR BOLTS AT 6'-0" OC, INCLUDING CORNERS.

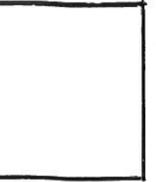

SCOTT N. LEE
 Residential Design
 Construction Drawing
 Architectural Rendering
 477 Danvers Avenue
 Bethel, ME 04910


DATE = 10-17-12

10 TASKERS POND
 FARMINGTON, CONNECTICUT

SCOTT N. LEE
 803-327-0223
 FAX:
 803-980-7227

SCALE: 1/4" = 1'-0"

3
 FOUNDATION PLAN

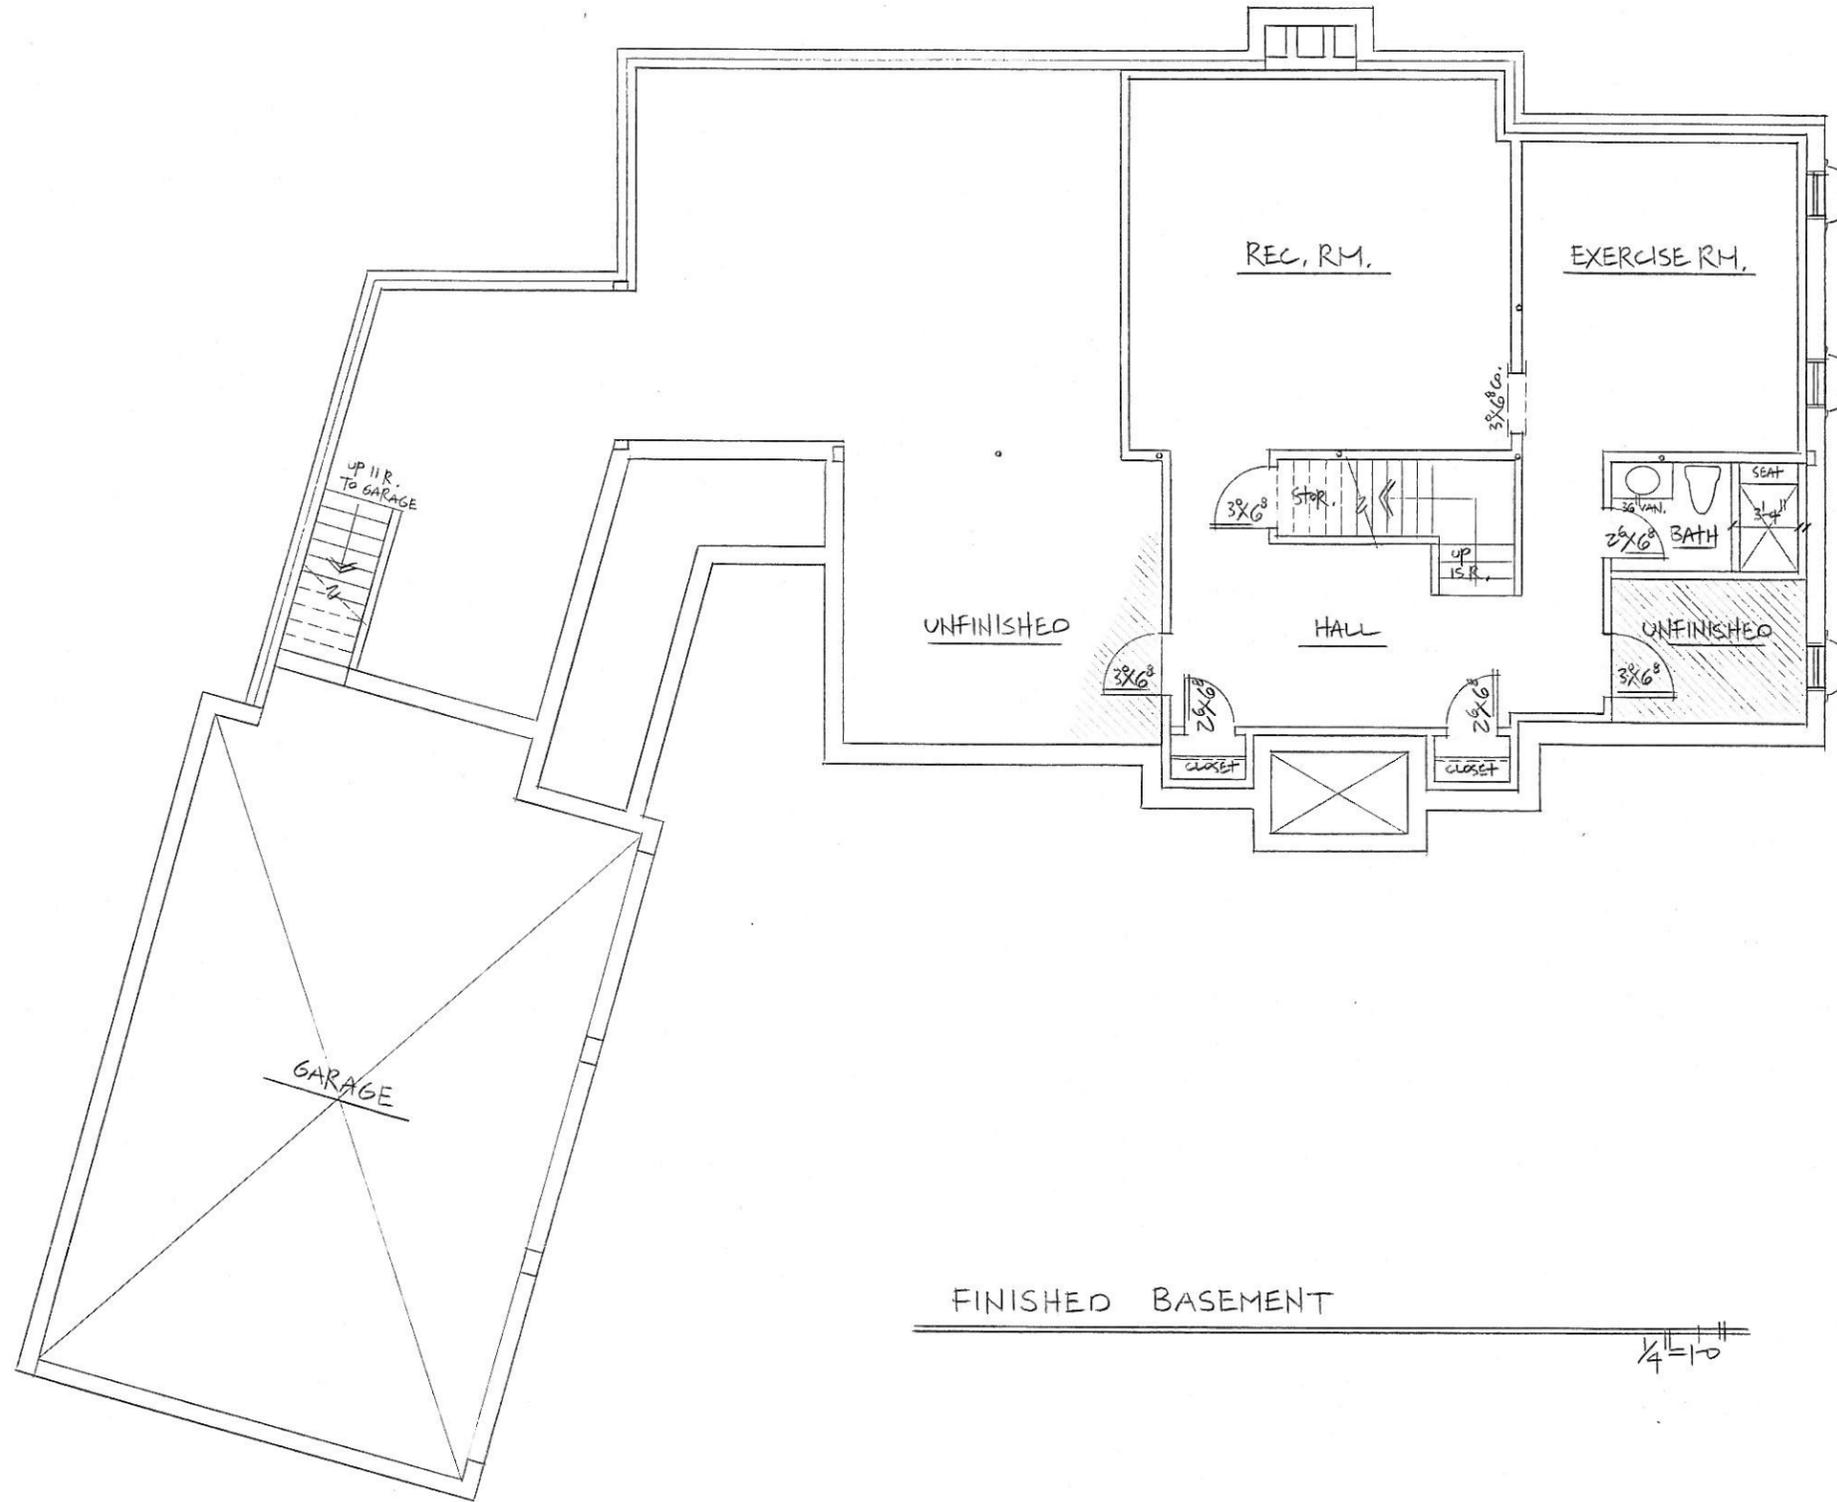

FINISHED BASEMENT 1/4" = 1'-0"



SCOTT N. LEE
 Residential Design
 Construction Drawings
 Architectural Rendering
 427 Chandler Avenue
 West Hill, South Carolina 29709


DATE = 10-17-12
 REVISED:

10 TASKERS POND
 FARMINGTON, CONNECTICUT

SCOTT N. LEE
 803-327-0223
 FAX
 803-980-7227

SCALE: 1/4" = 1'-0"

4
 FINISHED BASEMENT

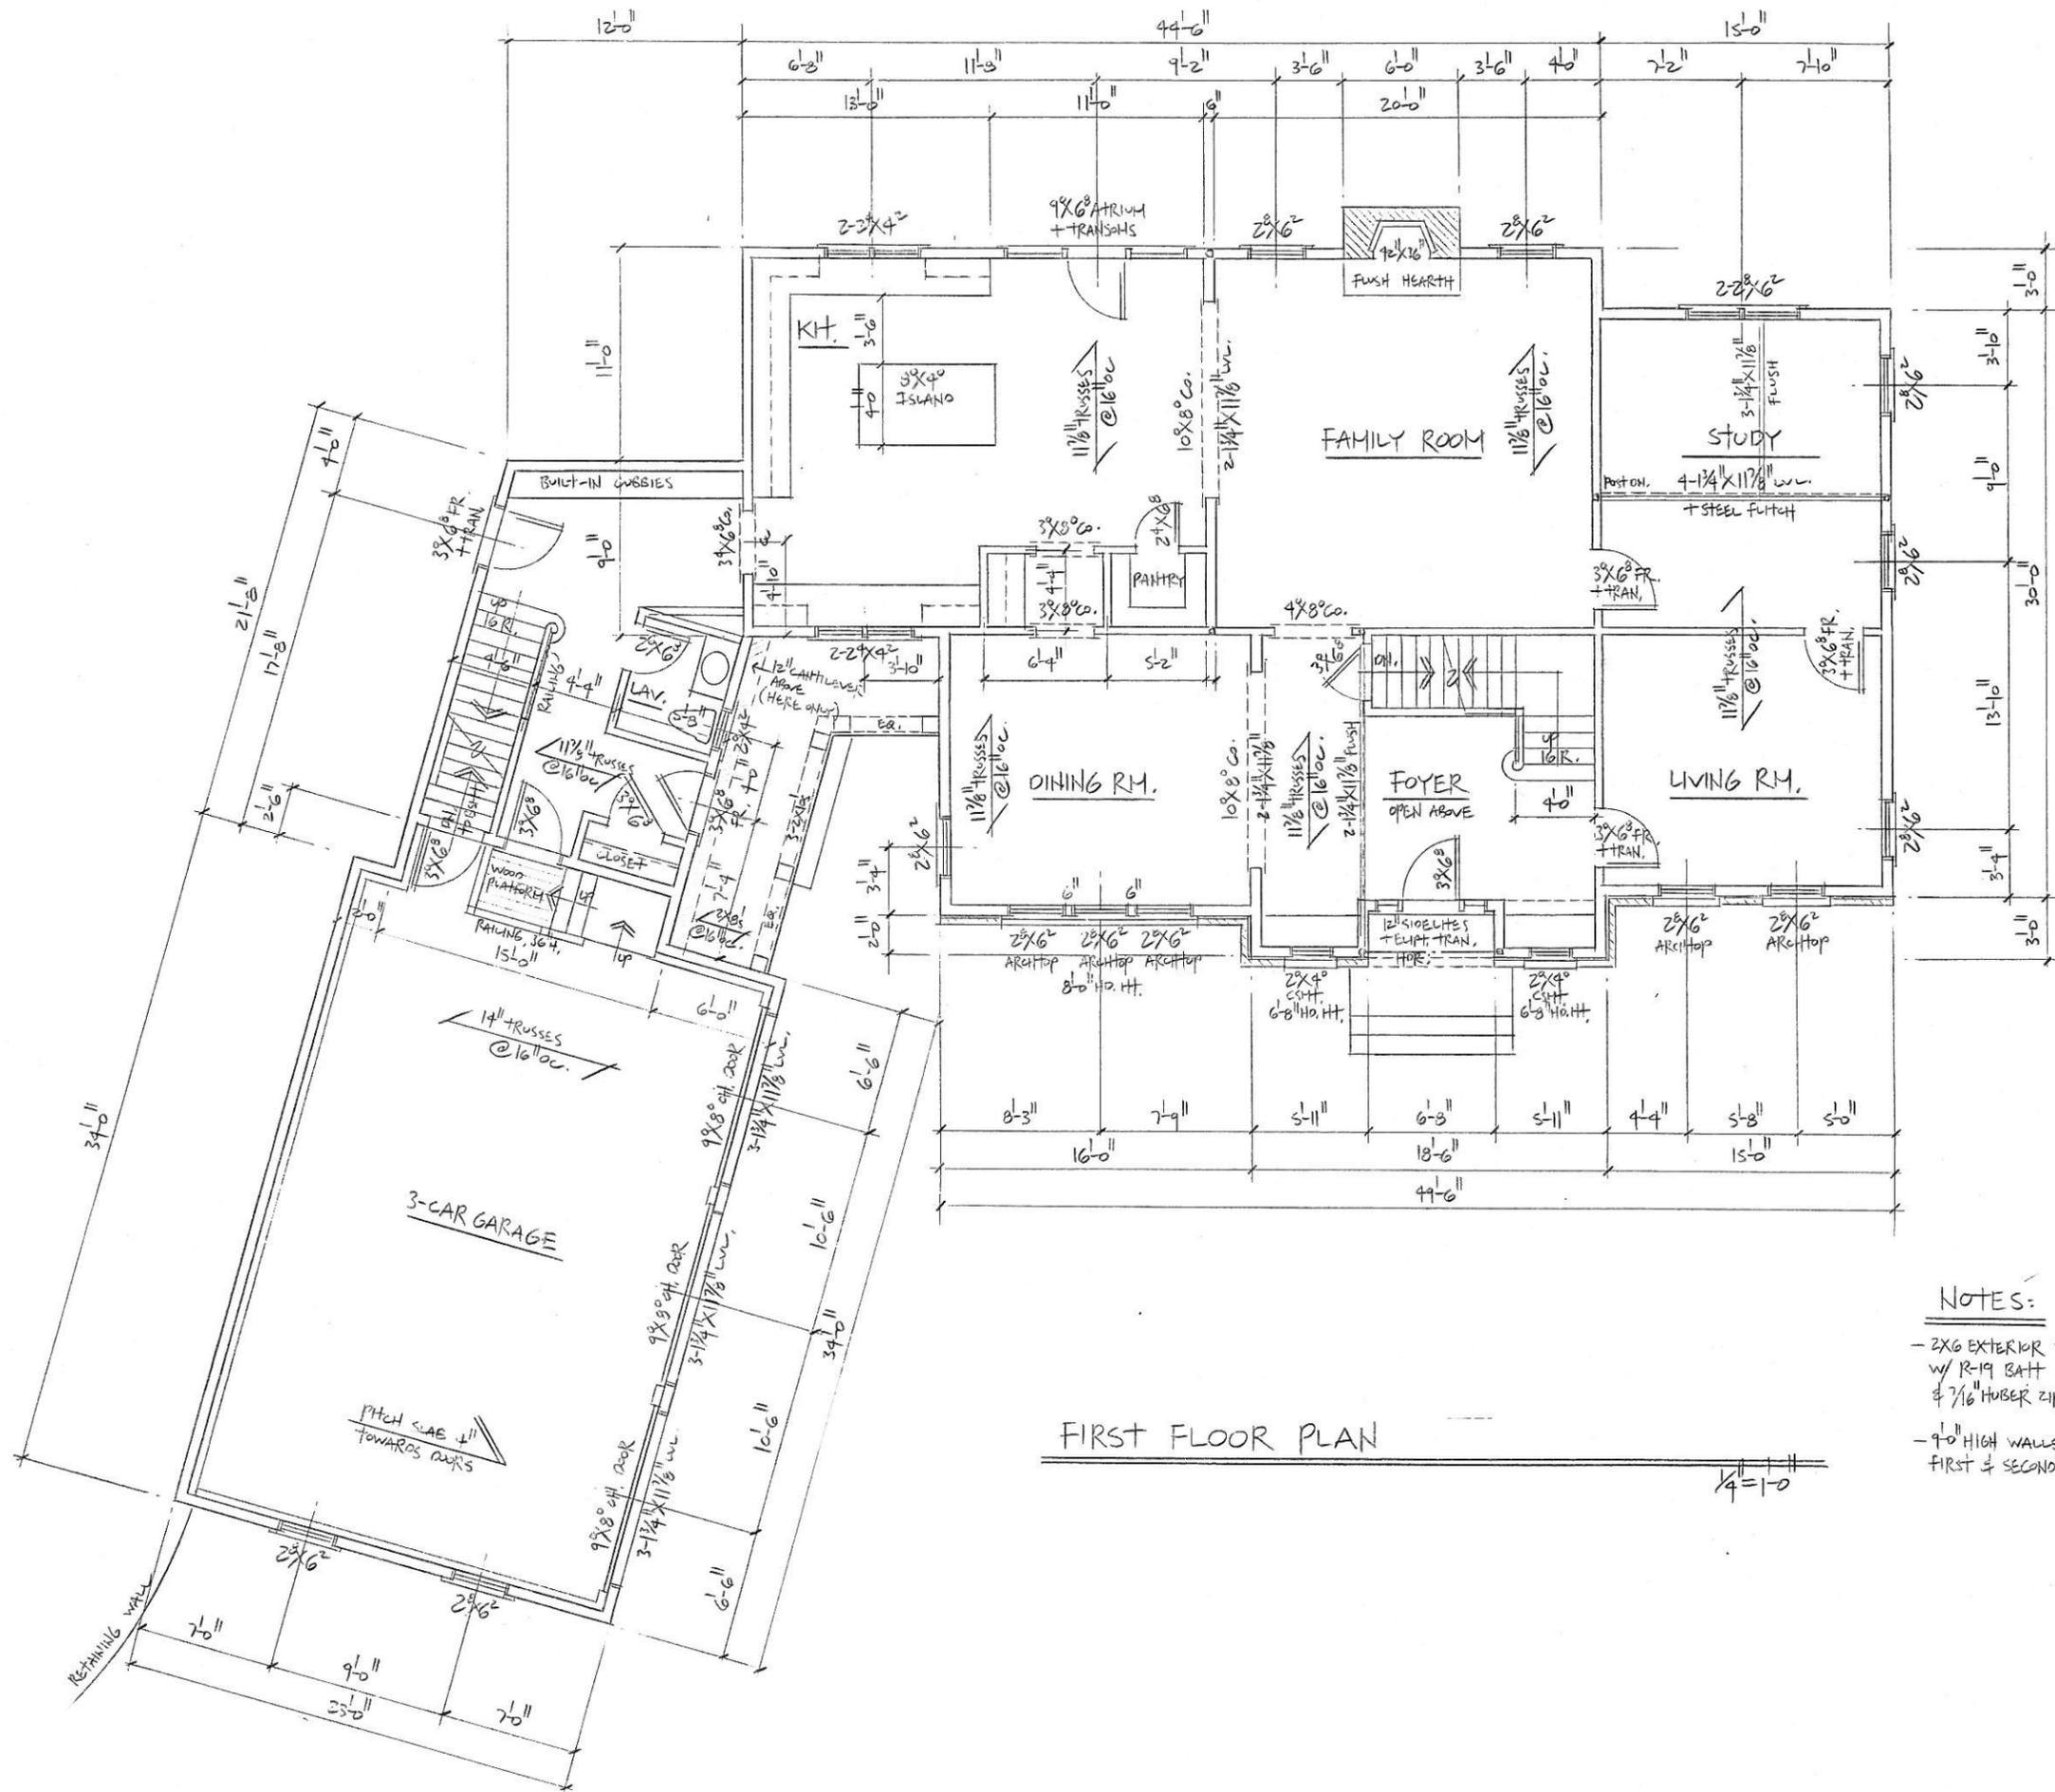


FIRST FLOOR PLAN

1/4" = 1'-0"

NOTES:

- 2x6 EXTERIOR WALL CONST. @ 16" oc. w/ R-19 BATT INSULATION & 7/16" HUBER ZIP SYSTEM SHEATHING.
- 9'-0" HIGH WALLS, FIRST & SECOND FLOOR

 

SCOTT N. LEE
 Residential Design
 Construction Drawings
 Architectural Rendering
 827 Danvers Avenue
 West Hill, South Carolina 29380


DATE: 10-17-12
 REVISED:

10 TASKERS POND
 FARMINGTON, CONNECTICUT

SCOTT N. LEE
 803-327-0223
 FAX:
 803-980-7227


SCALE: 1/4" = 1'-0"

5
 FIRST FLOOR PLAN

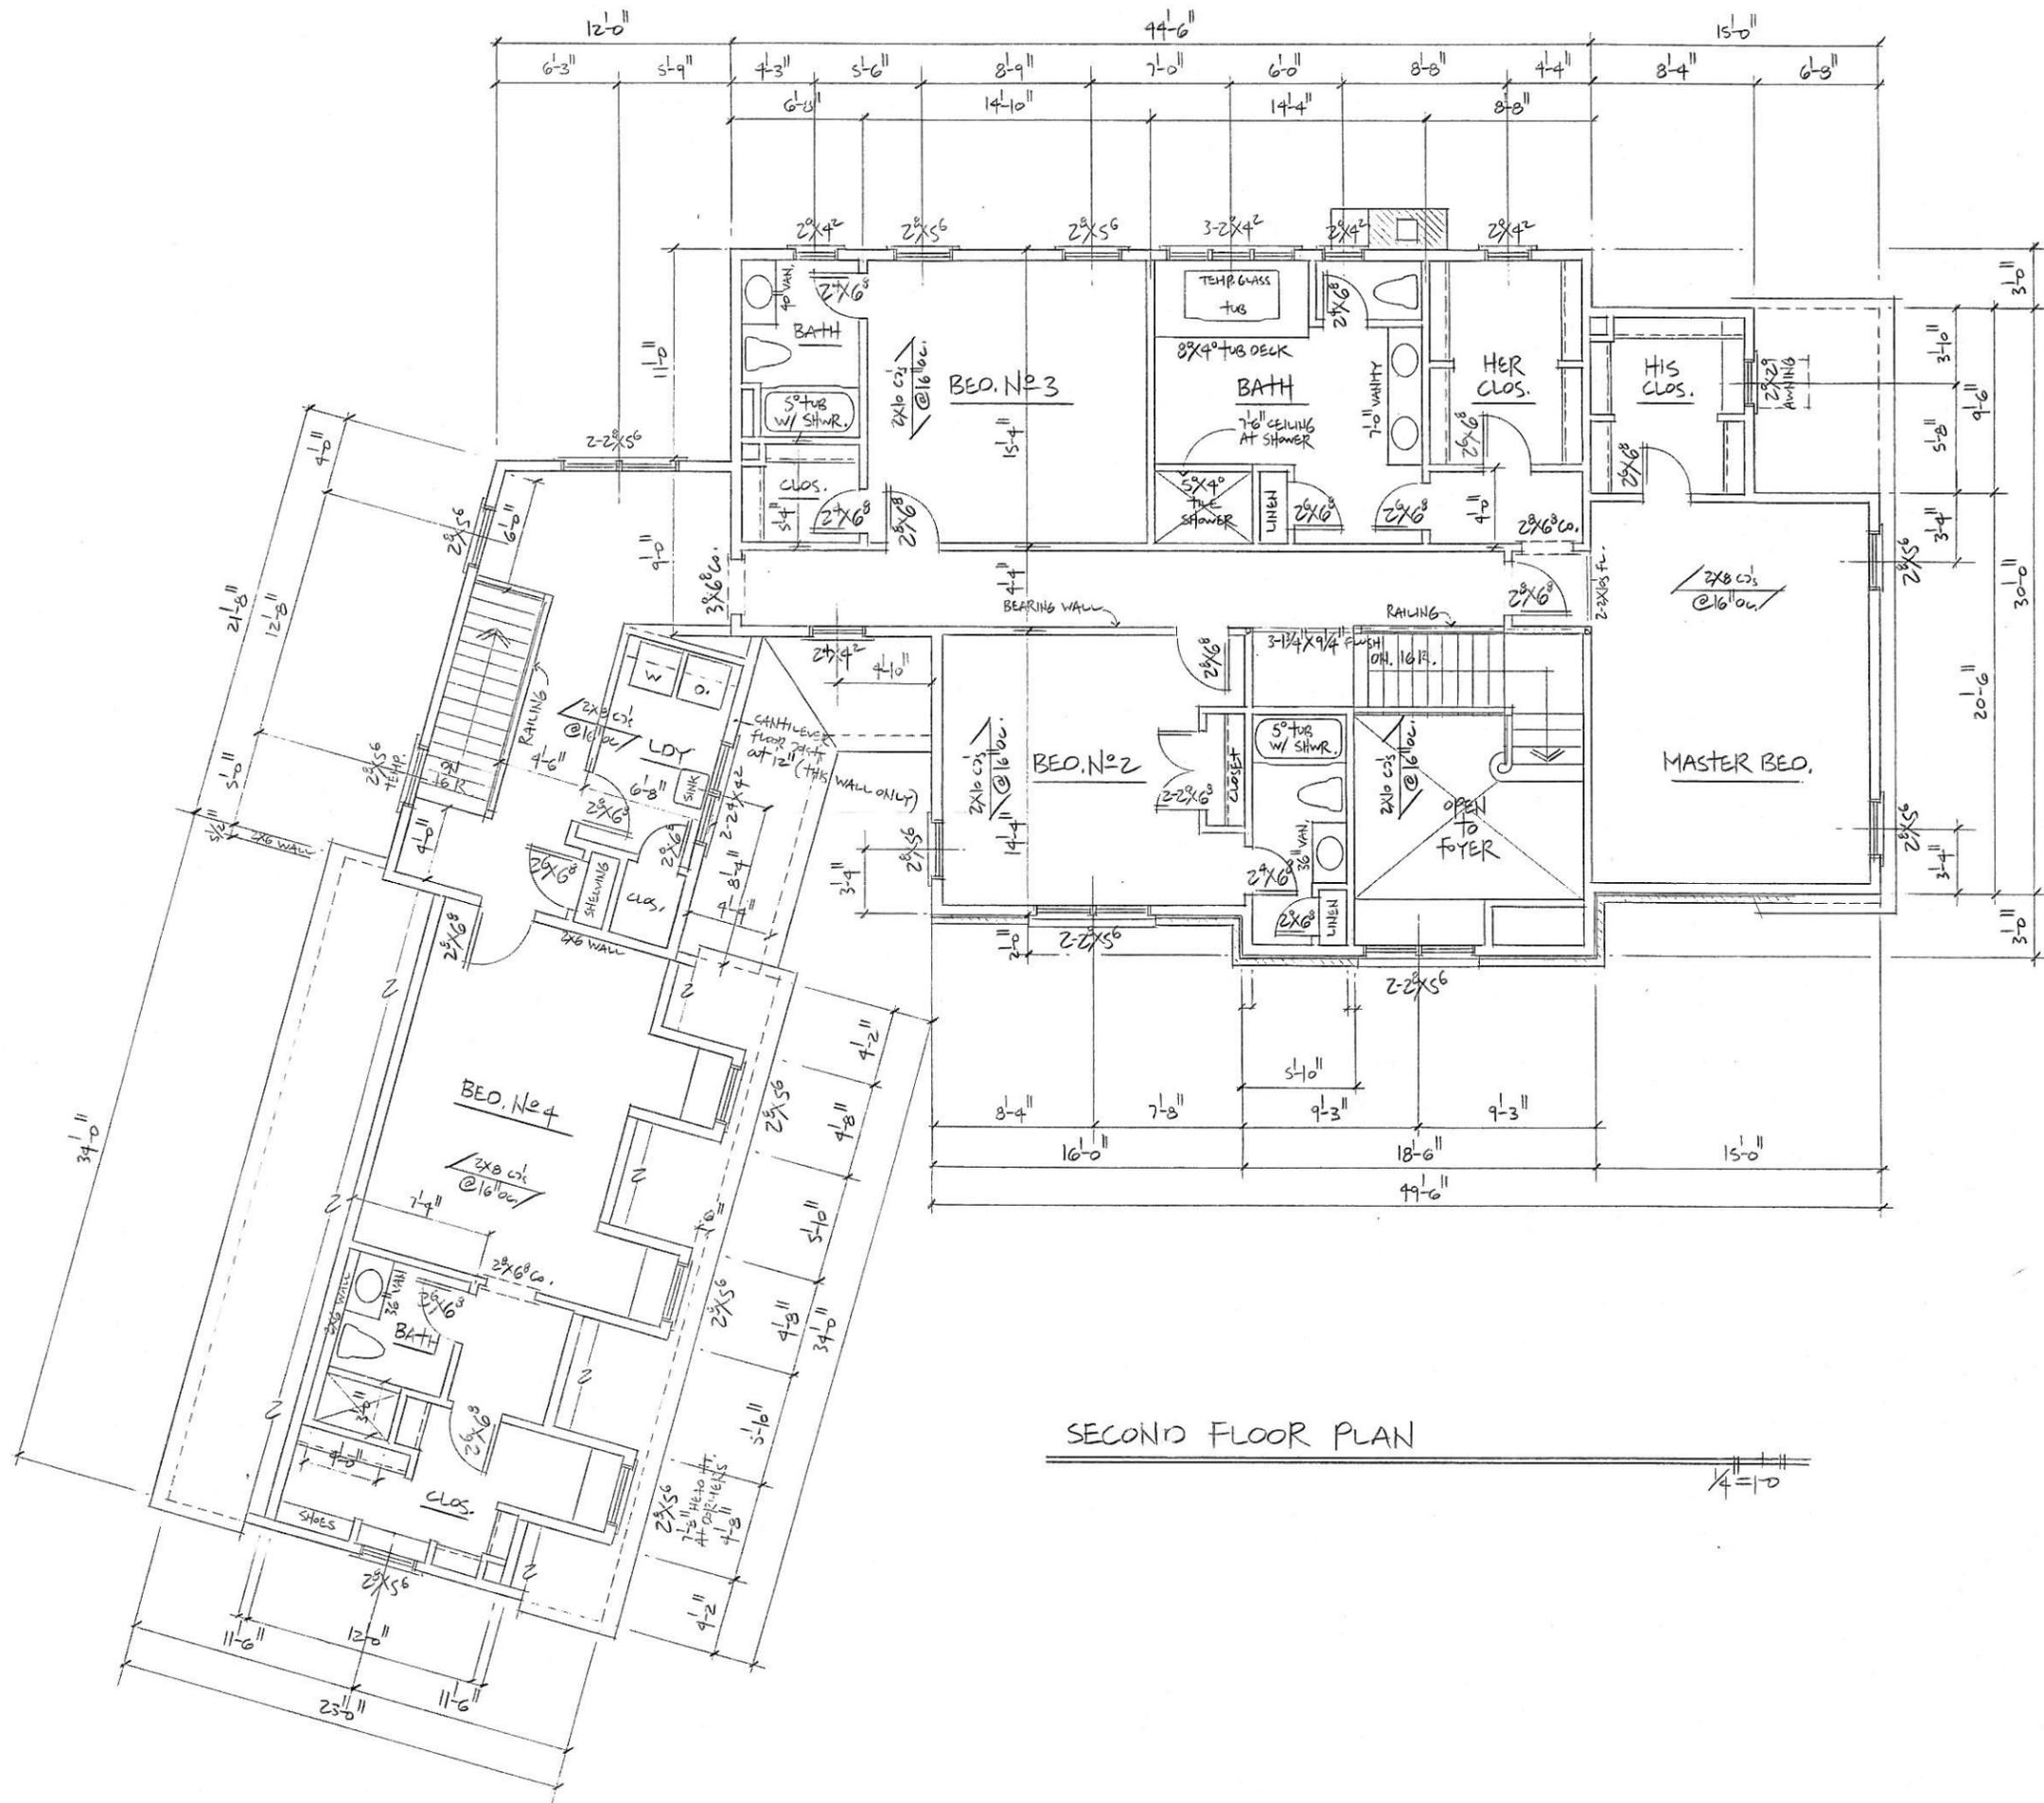

SECOND FLOOR PLAN

1/4" = 1'-0"

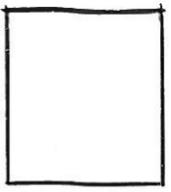

SCOTT N. LEE
 Residential Design
 -Construction Drawings
 -Architectural Rendering
 303-980-7227
 803-327-0223
 FAX
 803-980-7227


DATE = 10/2/12
 REVISED:

10 TASKERS PO BOX
 FARMINGTON, CONNECTICUT

SCOTT N. LEE
 803-327-0223
 FAX
 803-980-7227


SCALE: 1/4" = 1'-0"

6
 SECOND FLOOR PLAN

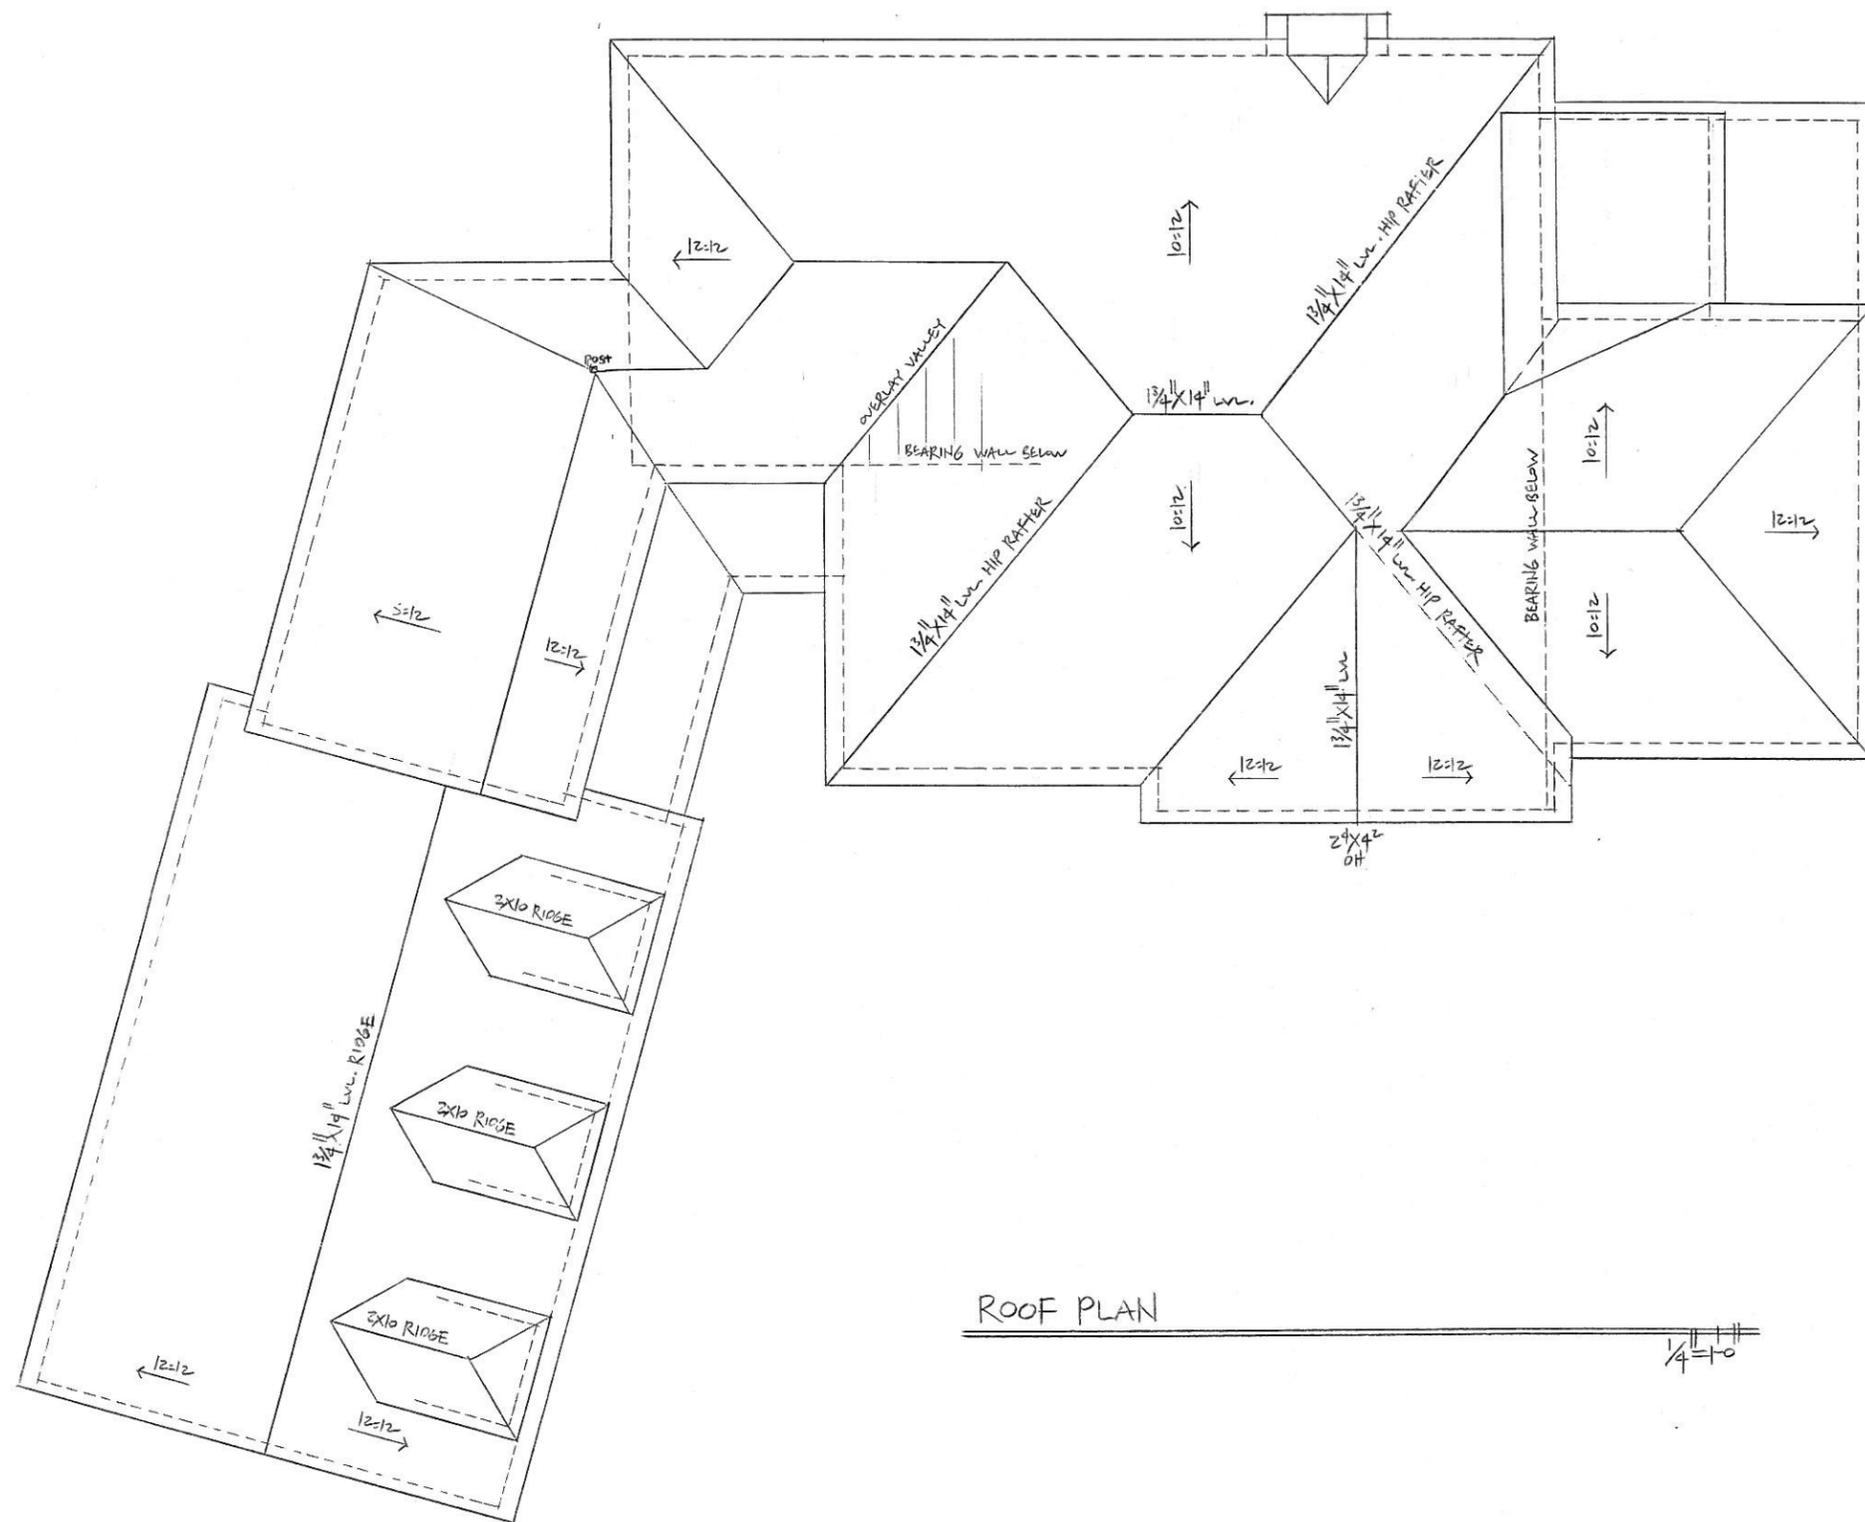

ROOF PLAN

1/4" = 1'-0"

 

SCOTT N. LEE
 Residential Design
 Construction Drawings
 Architectural Rendering
 477 Danvers Avenue
 West Hill, South Portland, ME 04080



DATE: 10-17-12

10 TASKERS POND
 FARMINGTON, CONNECTICUT

SCOTT N. LEE
 803-727-0223
 FAX:
 803-980-7227

SCALE: 1/4" = 1'-0"

7
 ROOF PLAN

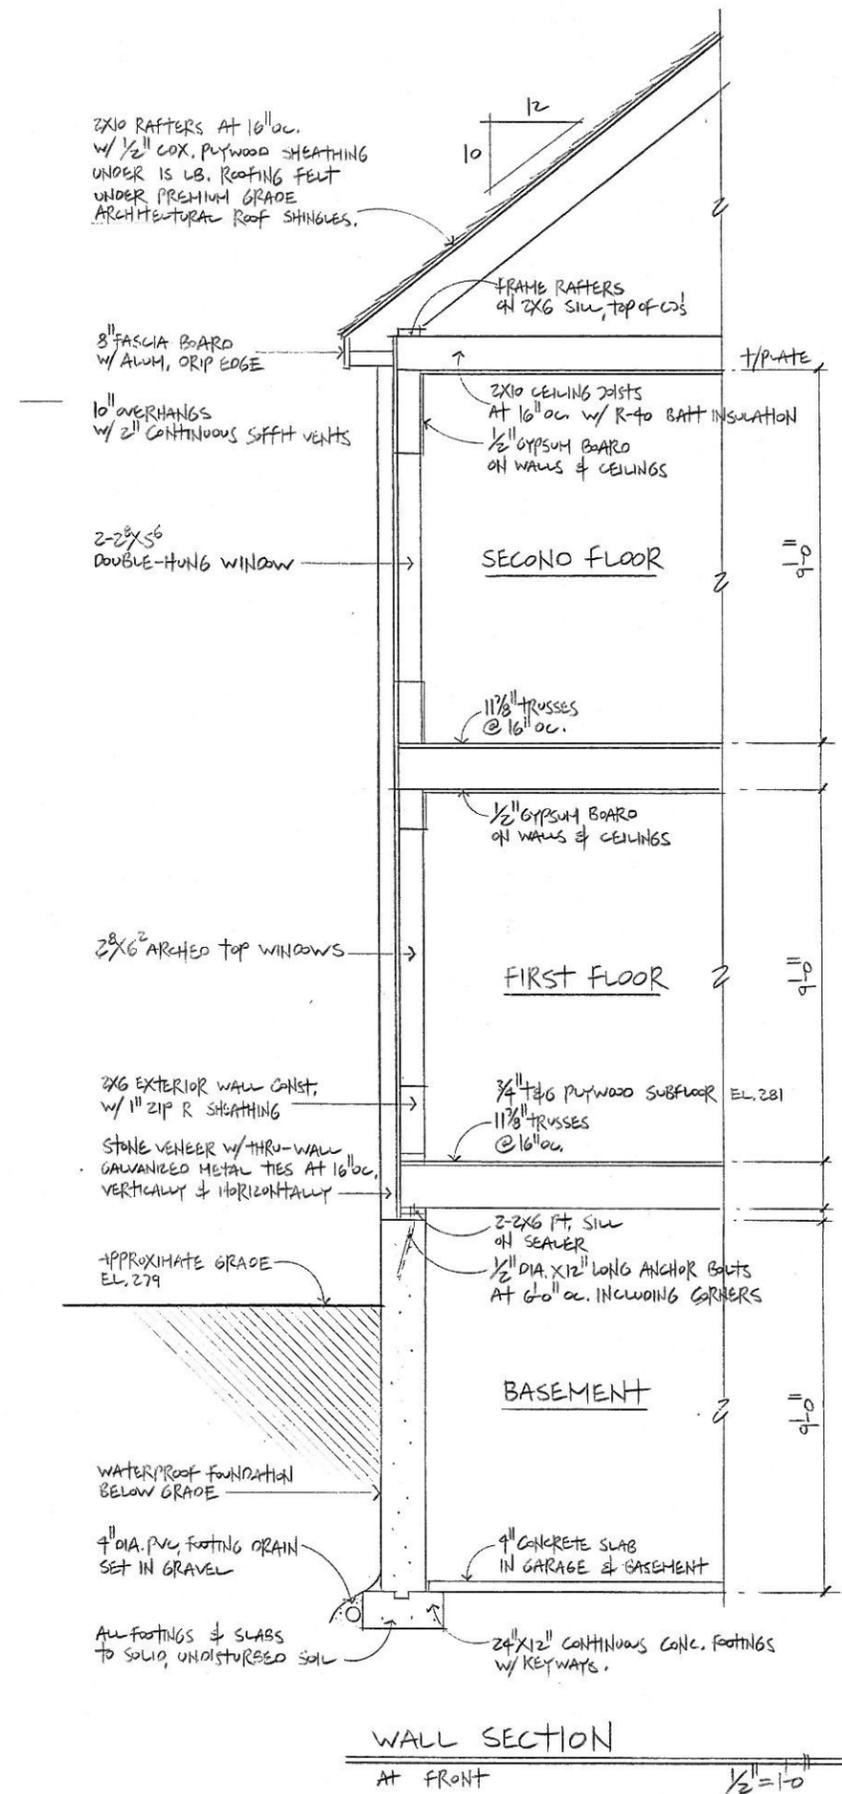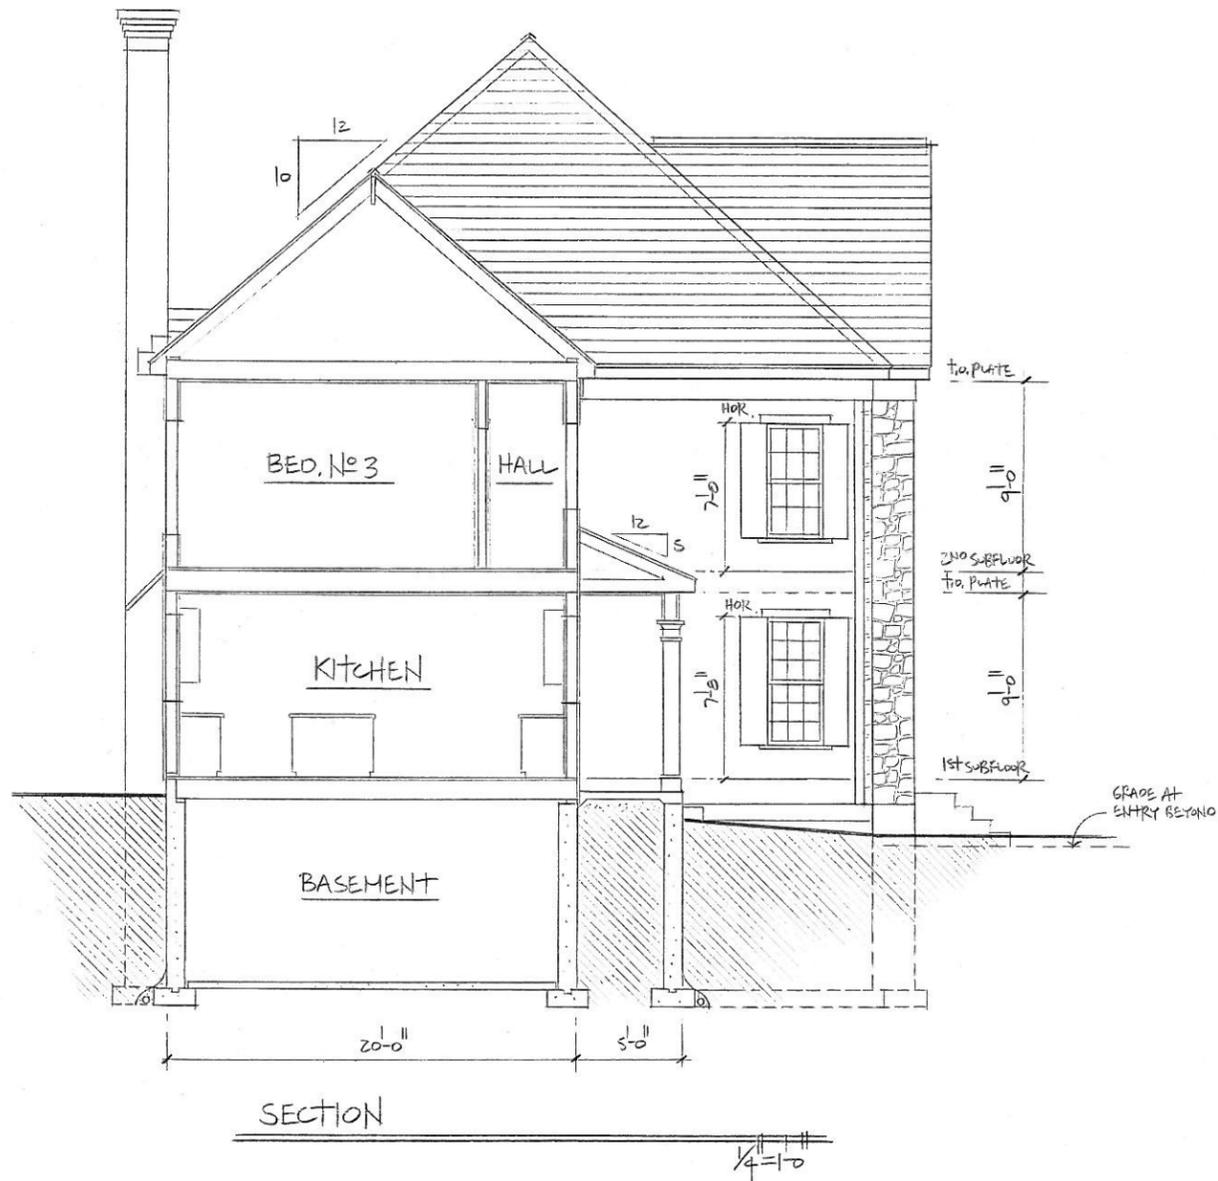

SCOTT N. LEE

Residential Design
Construction Drawings
Architectural Rendering

627 Danvers Avenue
West Hill, South Farmington 07070


DATE = 10/2/12
REVISED =

10 TASKERS POND
FARMINGTON, CONNECTICUT


SCOTT N. LEE
803-327-0223
FAX:
803-980-7227

SCALE: 1/2" = 1'-0"

8
WALL SECTION

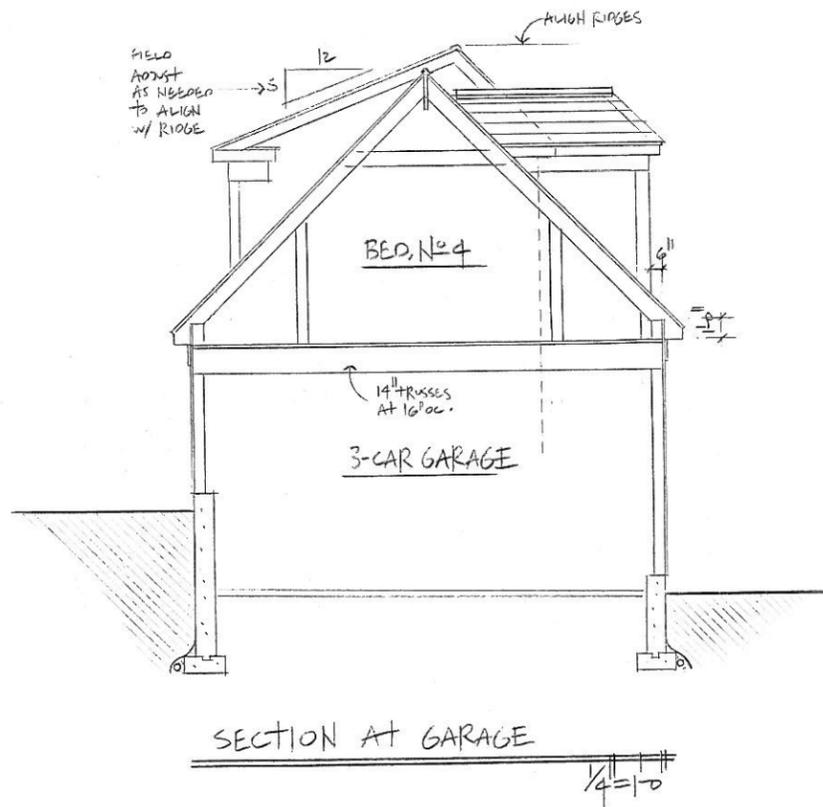

SECTION AT GARAGE

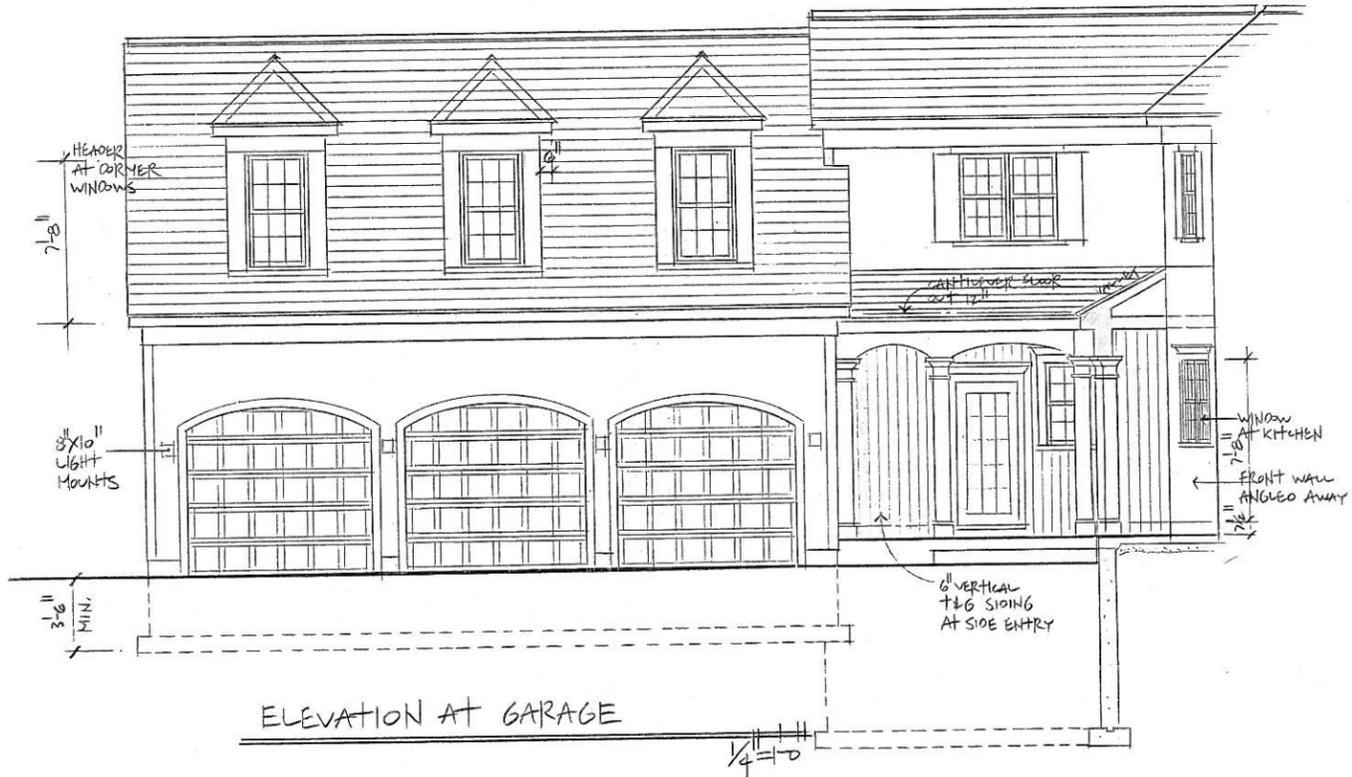

ELEVATION AT GARAGE

SCOTT N. LEE
 Residential Design
 Construction Management
 Architectural Rendering
 477 Danvers Avenue
 Rock Hill, South Carolina, 29730

DATE = 10-31-12
 REVISED =

10 TASKERS POND
 FARMINGTON, CONNECTICUT

SCOTT N. LEE
 303-327-0223
 FAX:
 303-980-7227

SCALE: 1/4" = 1'-0"

9
 GARAGE SECTION/
 ELEVATION