


WINDOW SCHEDULE 1

QTY.	SIZE	ROUGH OPENING	TYPE	NOTES
11	2'x6"		OH.	(1) UNIT w/ HOLLOW CASING
2	1'x6"		FIXED	HOLLOW CASING, LIVING RM. - SEE ELEV.
1	4-2'x4"		CSHT.	
3	2'x4"		CSHT.	
1	3-2'x9"		CSHT.	TEMPERED GLASS AT HUB
11	2'x5'6"		OH.	EGRESS WINDOWS - VERIFY
1	2'x5'		OH.	AT FRONT GABLE
4	2'x4'2"		OH.	(2) UNITS w/ HOLLOW CASING AT FRONT PORCHES
2	2'x5'6" HALF ARCH TOPS		OH.	SPECIAL WINDOW SEE ELEV. OF FRONT DOOR
2	1'x5'6"		OH.	HOLLOW CASING, MASTER BED. - SEE ELEV.
1	2'x5'6"		OH.	HOLLOW CASING, MASTER BED. - SEE ELEV.

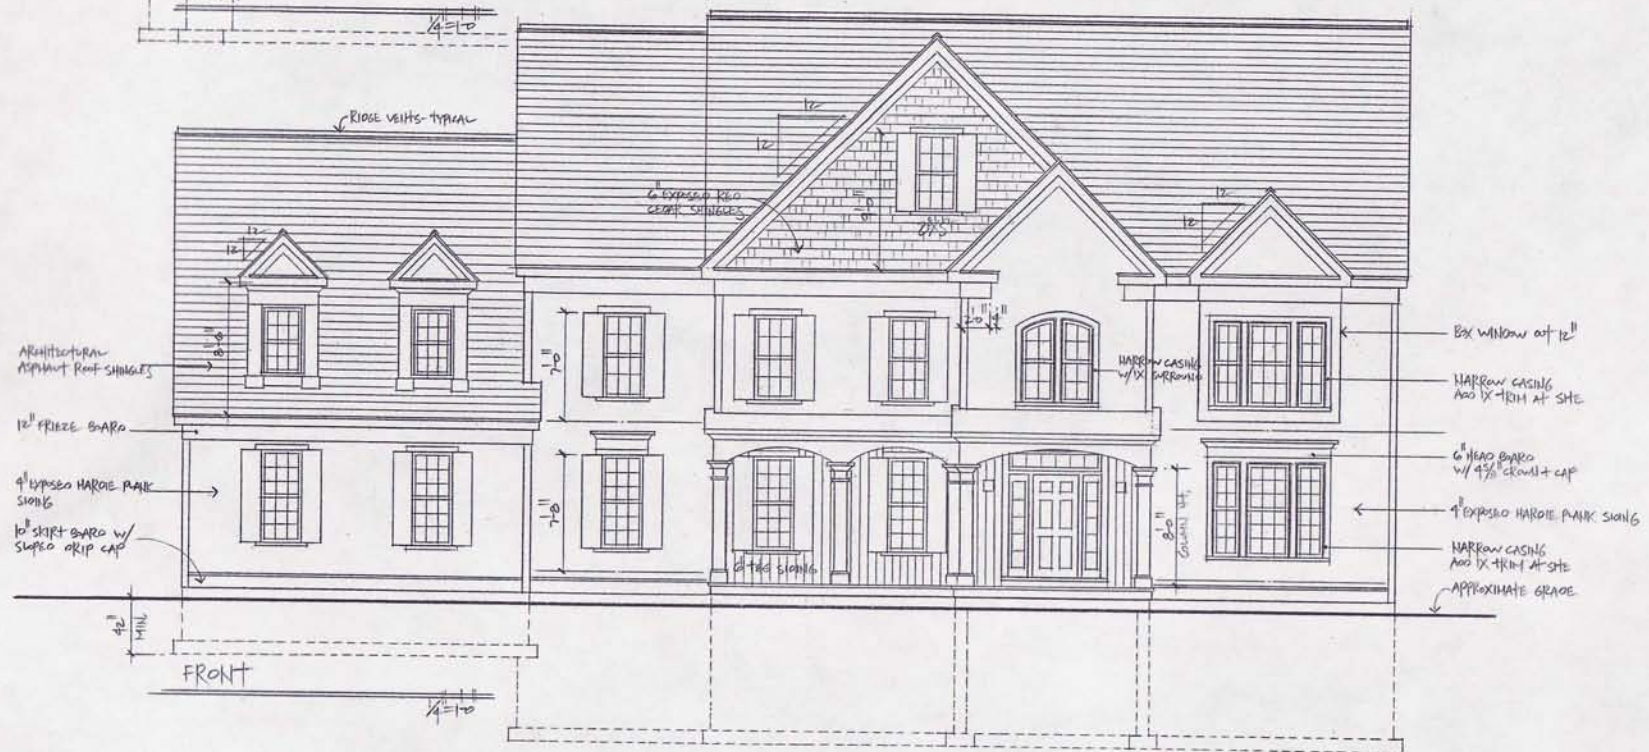

SCOTT N. LEE
 Licensed Professional Architect
 Architectural Rendering
 117 Cheshire Avenue
 West Hartford, CT 06110
 Phone: 860-234-1111

DATE: 7-21-10
 REVISED:
 8-10-10
 8-24-10

POIRIER HOMES
 23 STURGEON ROAD
 AVON, CONNECTICUT

SCOTT N. LEE
 863-327-0225
 FAX:
 863-320-9294

SCALE: 1/4" = 1'-0"

1
 ELEVATIONS
 WINDOW LIST