




LEFT SIDE

$\frac{1}{4} = 1-0$

RIGHT SIDE

$\frac{1}{4} = 1-0$

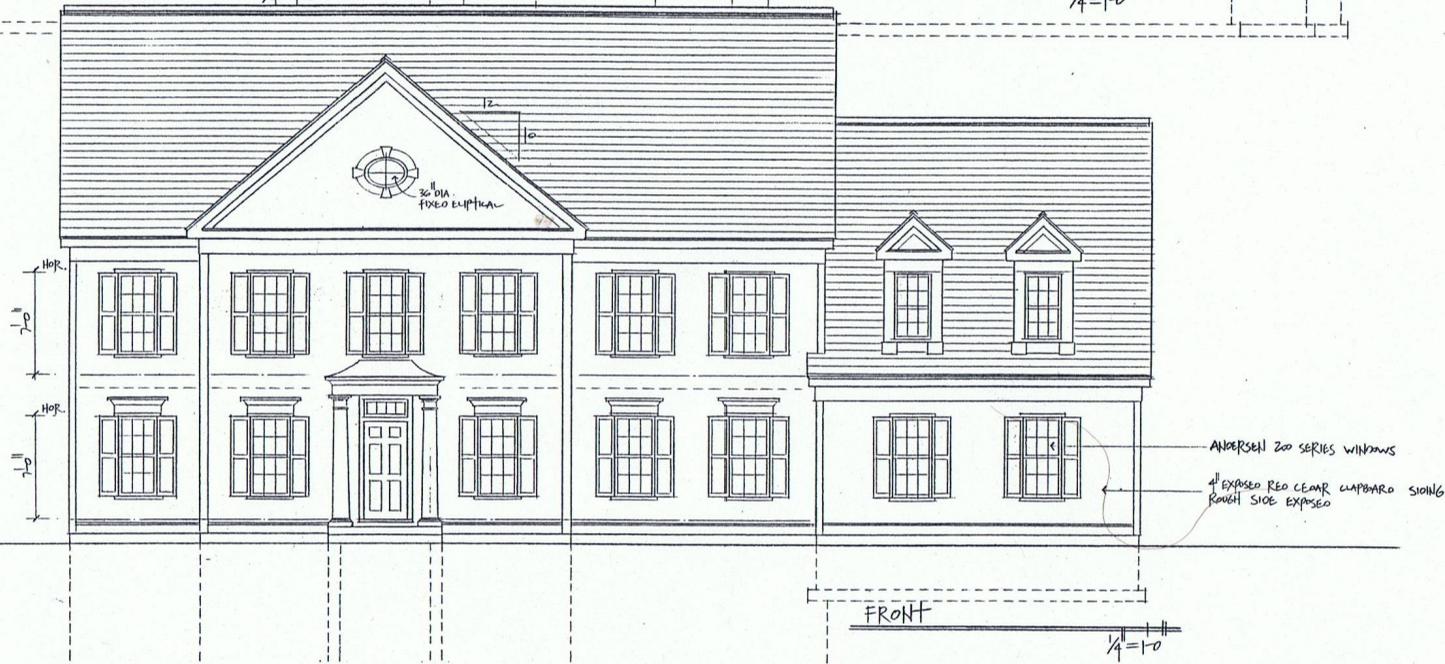

FRONT

$\frac{1}{4} = 1-0$

ANDERSEN 200 SERIES WINDOWS
 4" EXPOSED RED CEDAR SHAPING SIDING
 ROUGH SIDE EXPOSED

SCOTT N. LEE
 Residential Design
 Architectural Drafting
 Architectural Rendering
 437 Thompson Avenue
 East Haven, Connecticut 06424
 860-357-0223

DATE: 9.9.09
 REVISED: 10.24.09

KILLDOFF RESIDENCE
 LOT 40 BART DRIVE
 CANTON, CONNECTICUT

SCOTT N. LEE
 803-357-0223
 FAX
 803-328-9294

SCALE: $\frac{1}{4} = 1-0$

1
 EXTERIOR ELEVATIONS