


8' BASEMENT
 4.2X6 SILL
 ON +/- FDN,
 9' FIRST
 9' SECOND

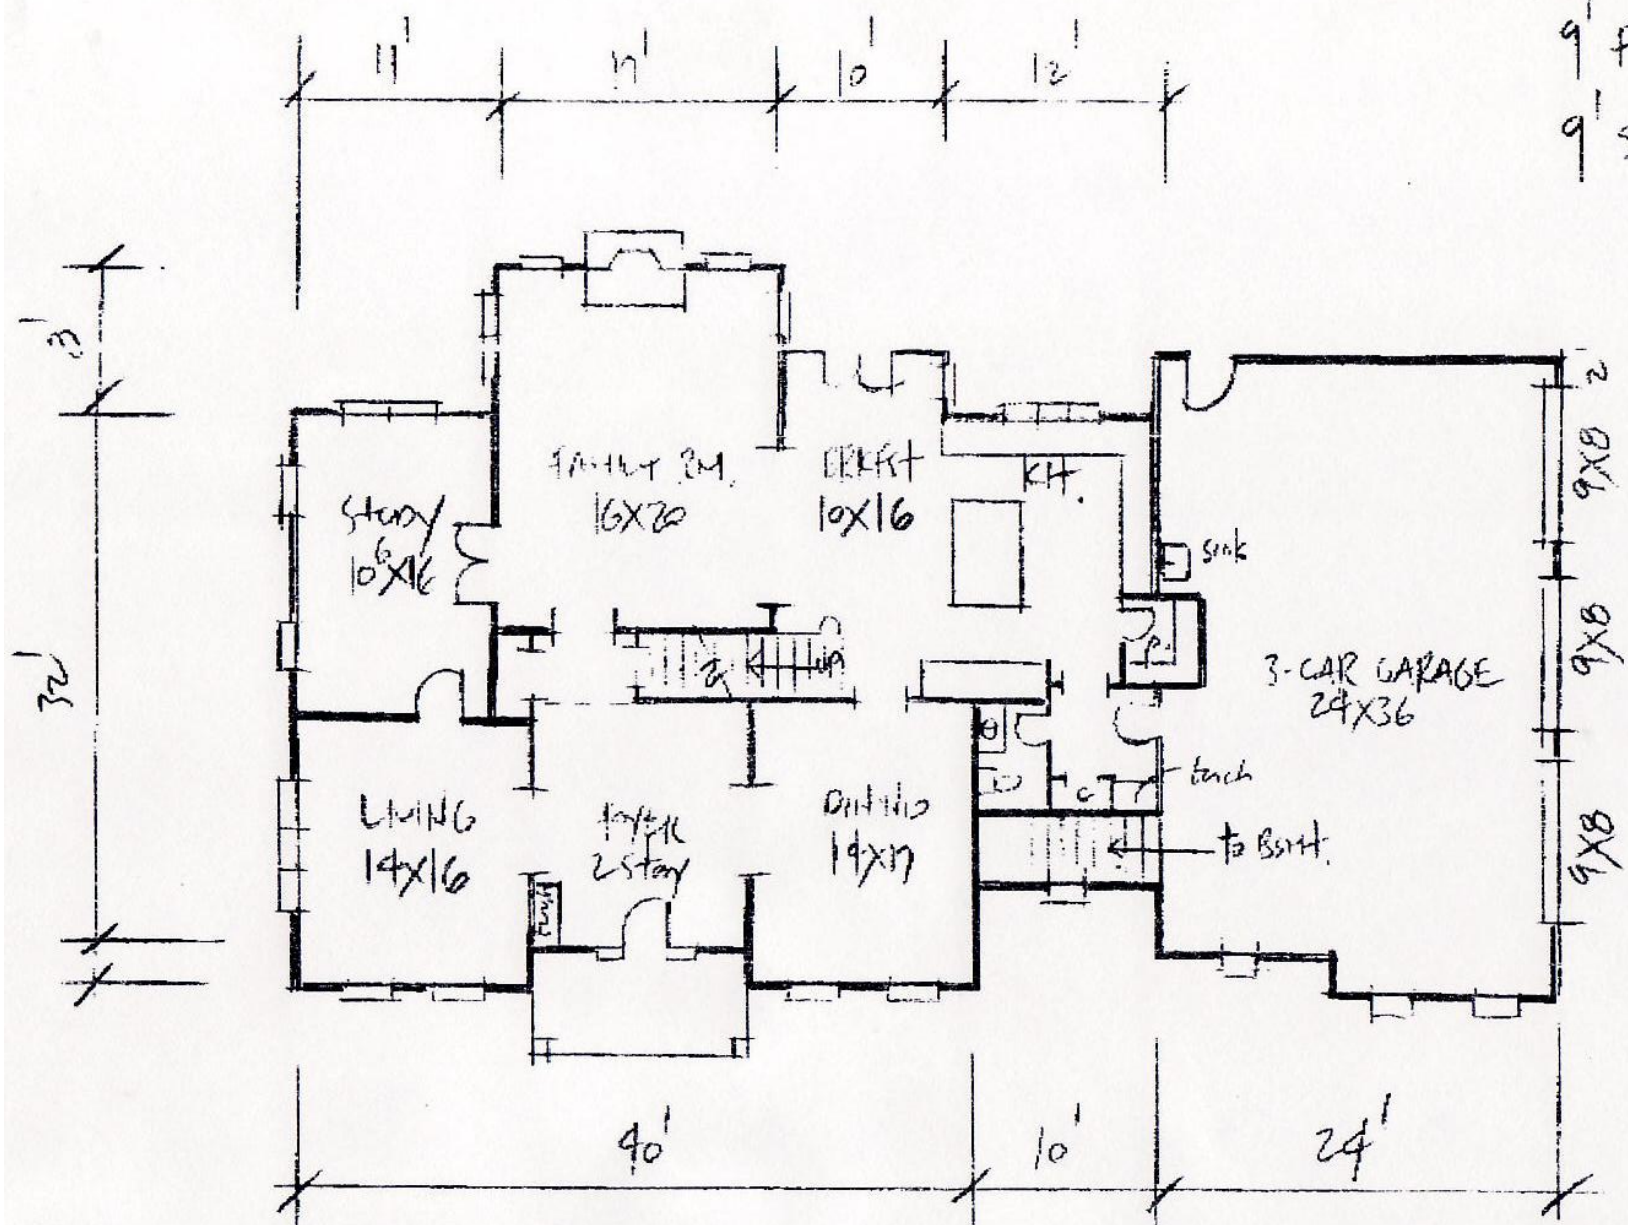

10.5.06
 10.6.06
 10.11.06
 10.12.06

FAX to:
 860-674-4272
 Kenneth