

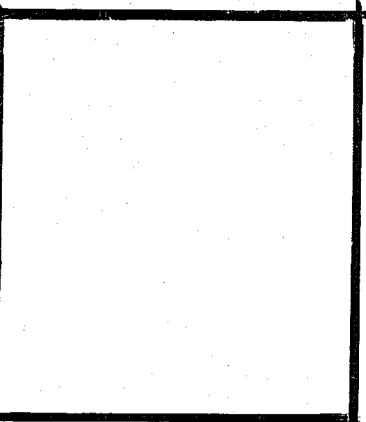
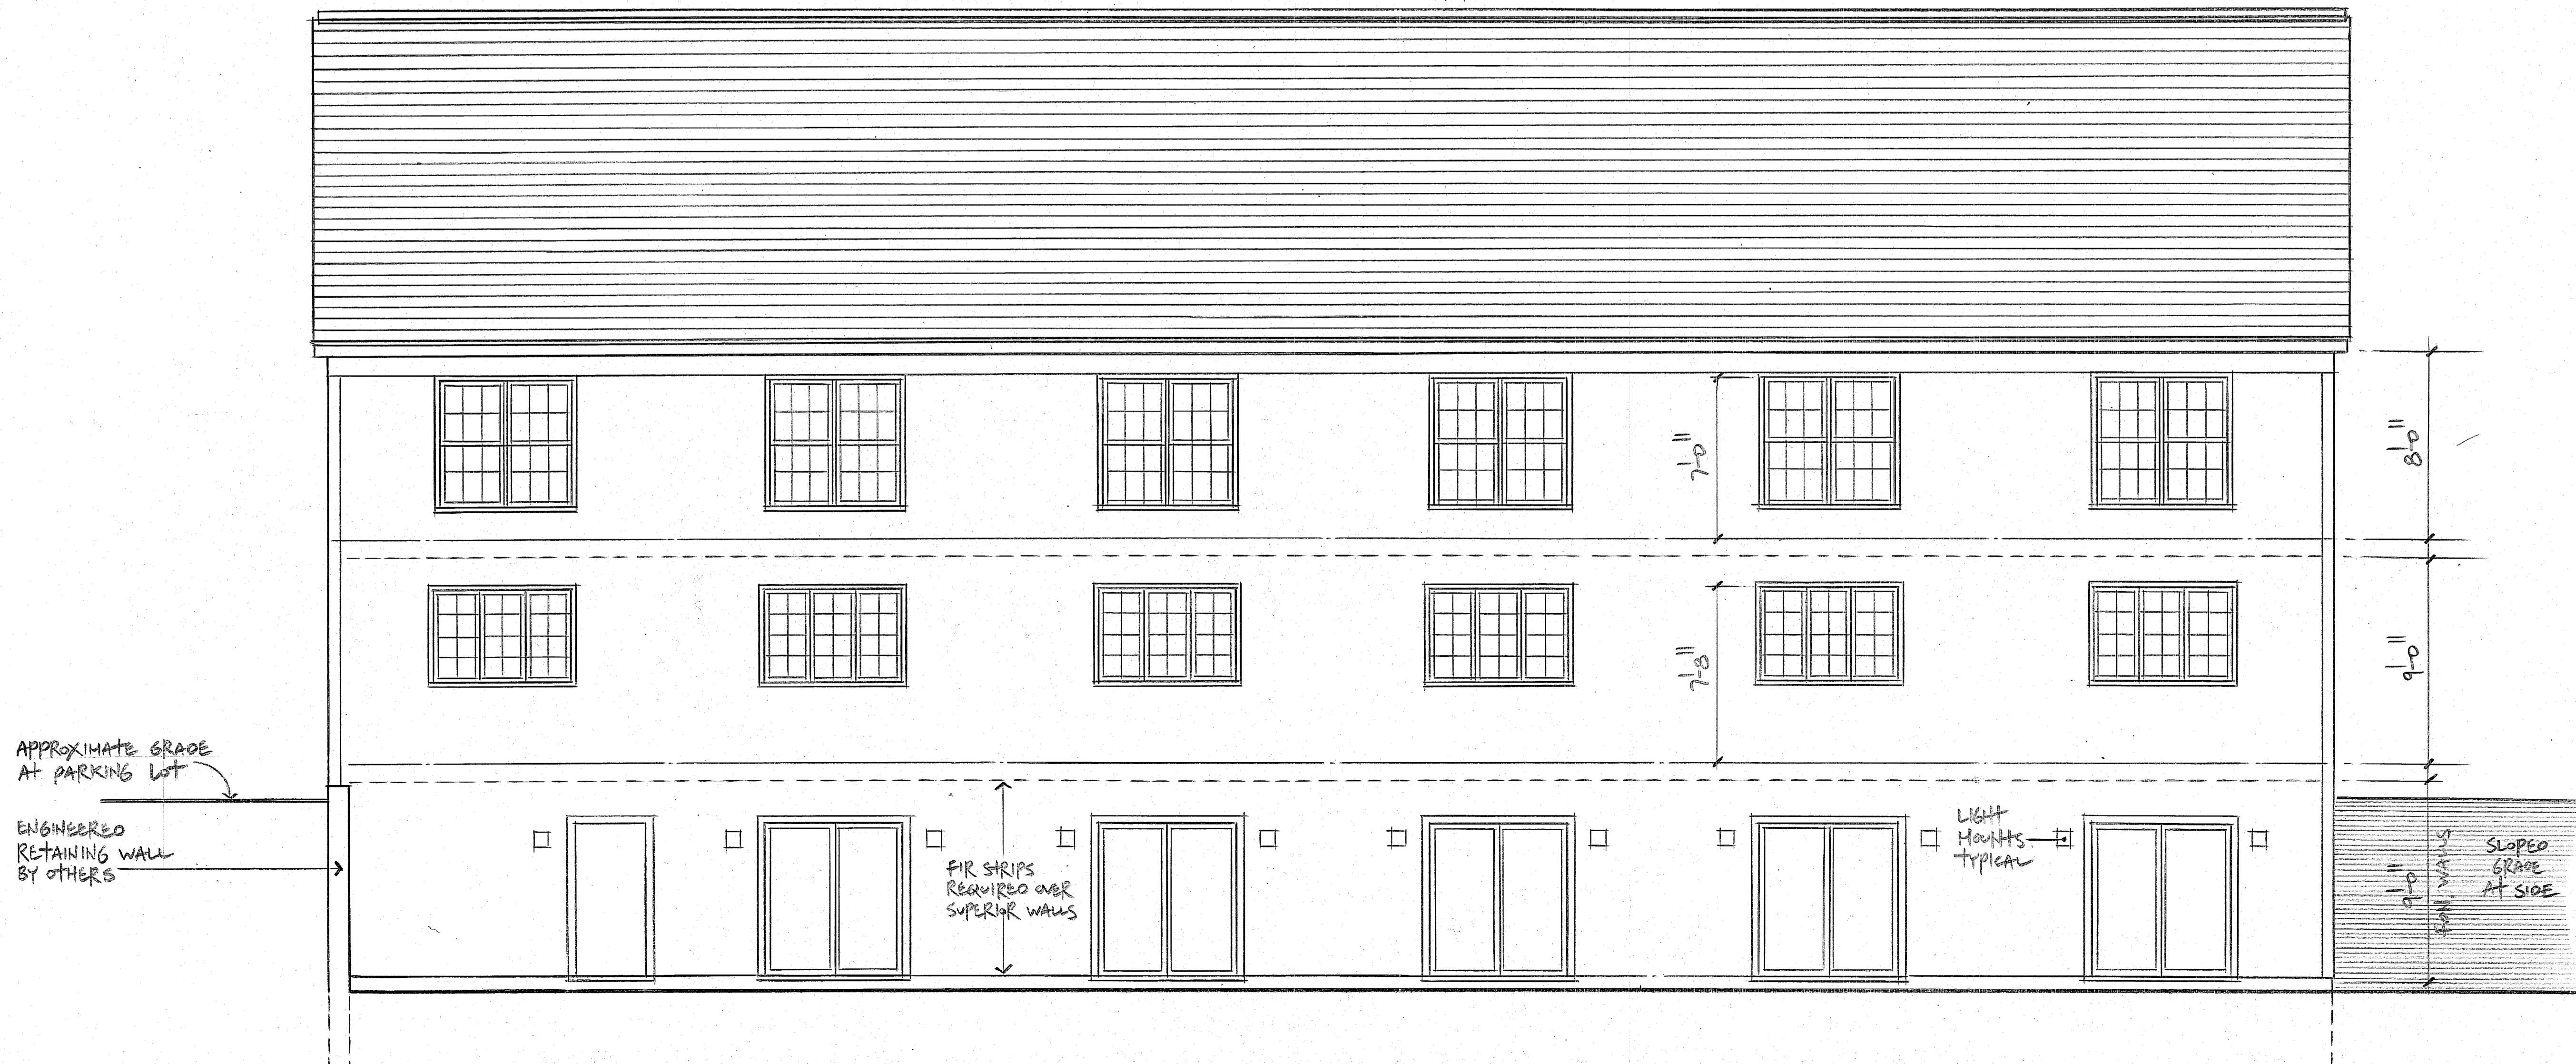


WINDOW SCHEDULE				
QUAN.	SIZE	ROUGH OPENING	TYPE	NOTES
8	2'-2" X 6'-2"		OH.	
2	2'-0" X 6'-2"		OH.	
4	2'-0" X 3'-6"		OH.	
6	3'-2" X 4'-0"		CSHT.	
12	2'-2" X 5'-6"		OH.	
4	2'-0" X 5'-6"		OH.	
2	2'-0" X 3'-6"		OH.	AT WALKOUT BASEMENT

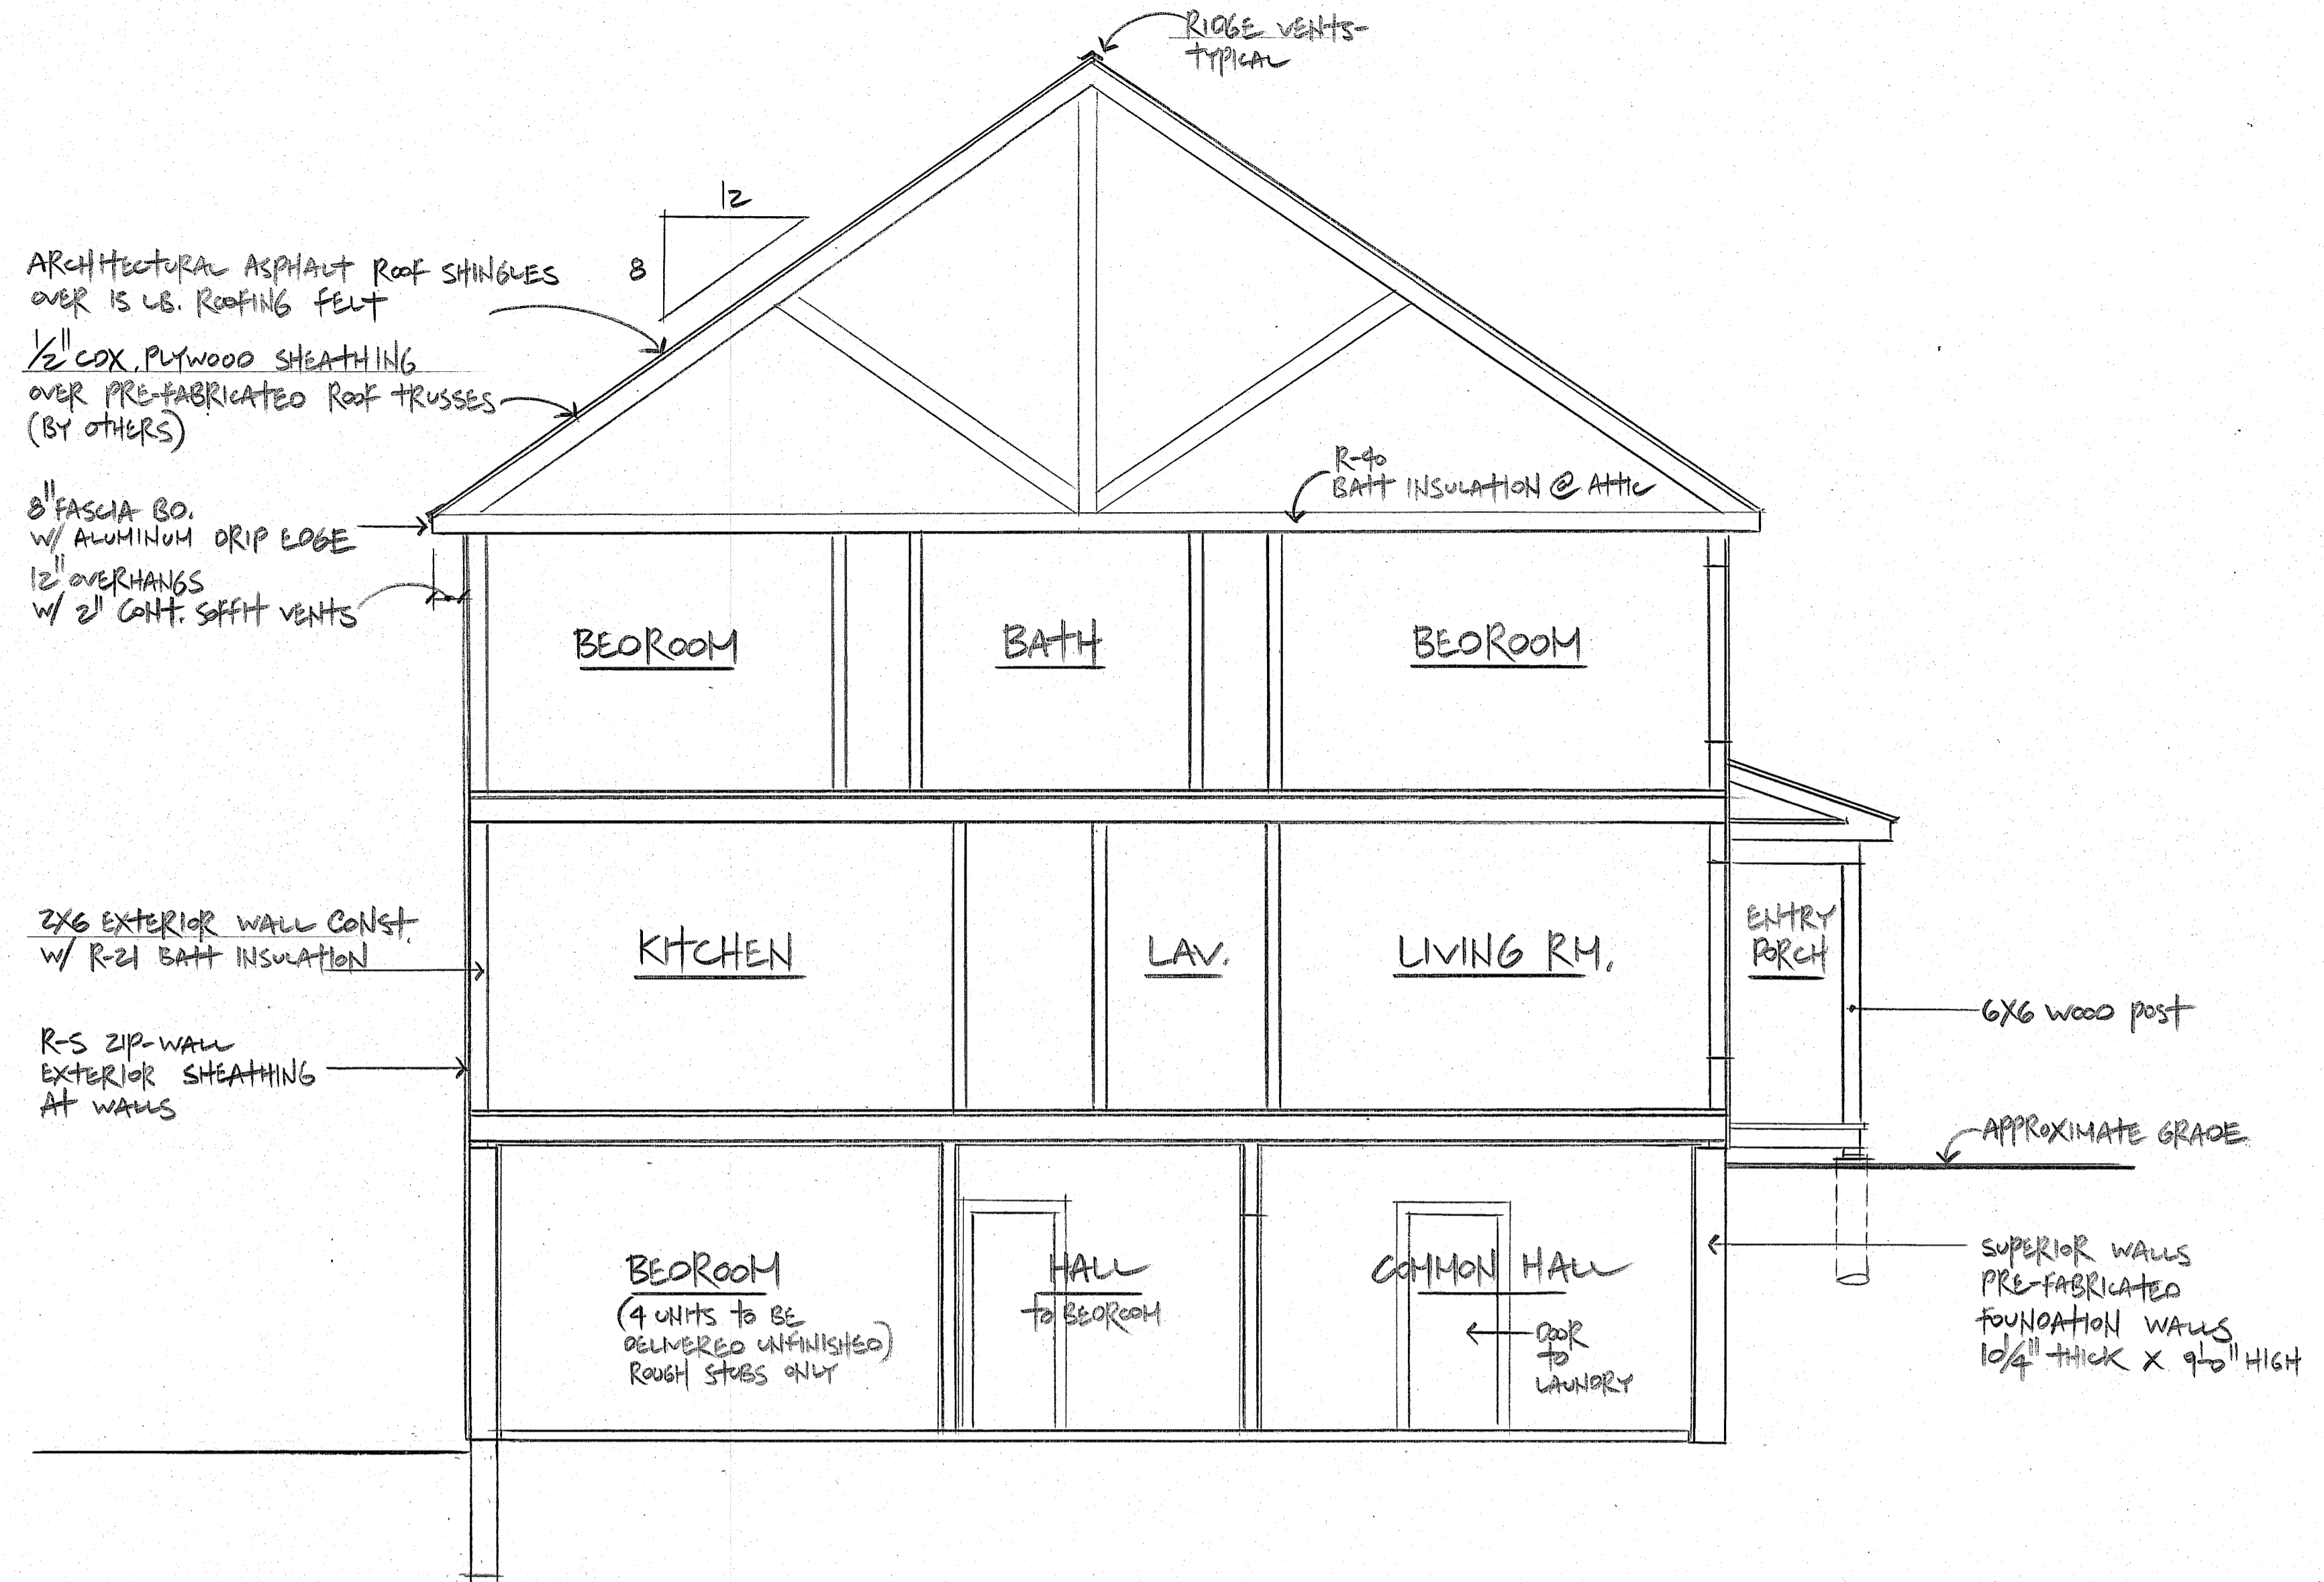

SCOTT N. LEE
 Residential Design
 Construction Drawings
 Architectural Rendering
 427 Elmwood Avenue
 Rock Hill, South Carolina 29730

DATE= 3-21-12
 REVISED= 4-24-12

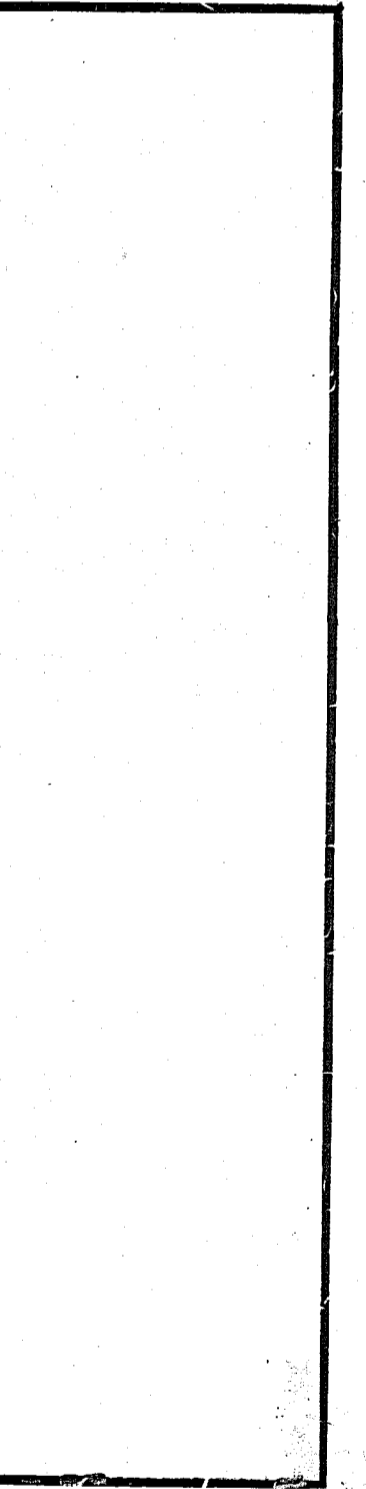

SCOTT N. LEE
 803-327-0223
 FAX
 803-980-7227

SCALE: 1/4" = 1'-0"

2
 WINDOWS
 TYPICAL SECTION
 REAR ELEV.